

1 00 - Demolition - Lower Ground Floor - Planning
1 : 100


Drawings are based on survey data and may not accurately represent what is physically present.
Do not scale from this drawing. All dimensions are to be verified on site before proceeding with the work.
All dimensions are in millimeters unless noted otherwise.
Parcell shall be notified in writing of any discrepancies.

REV	DATE	DESCRIPTION
PD	06.05.23	Drawings issued for planning submission
PD	07.08.23	Drawings issued to planning authority
PI	03.01.23	Drawings issued to client for sign off

CLIENT	AWEN Cultural Trust
JOB NUMBER	239541
PROJECT	Porthcawl Grand Pavilion
TITLE	Planning - Demolition - Lower Ground Floor

SIZE	SCALE	LAST REVISED	DRAWN	CHECKED
A1L	1 : 100		GC	DB
REV	SUSTAINABILITY REASON FOR ISSUE			
P3				
DRAWING NUMBER		239541-PUR-01-B1-DR-A-0130		



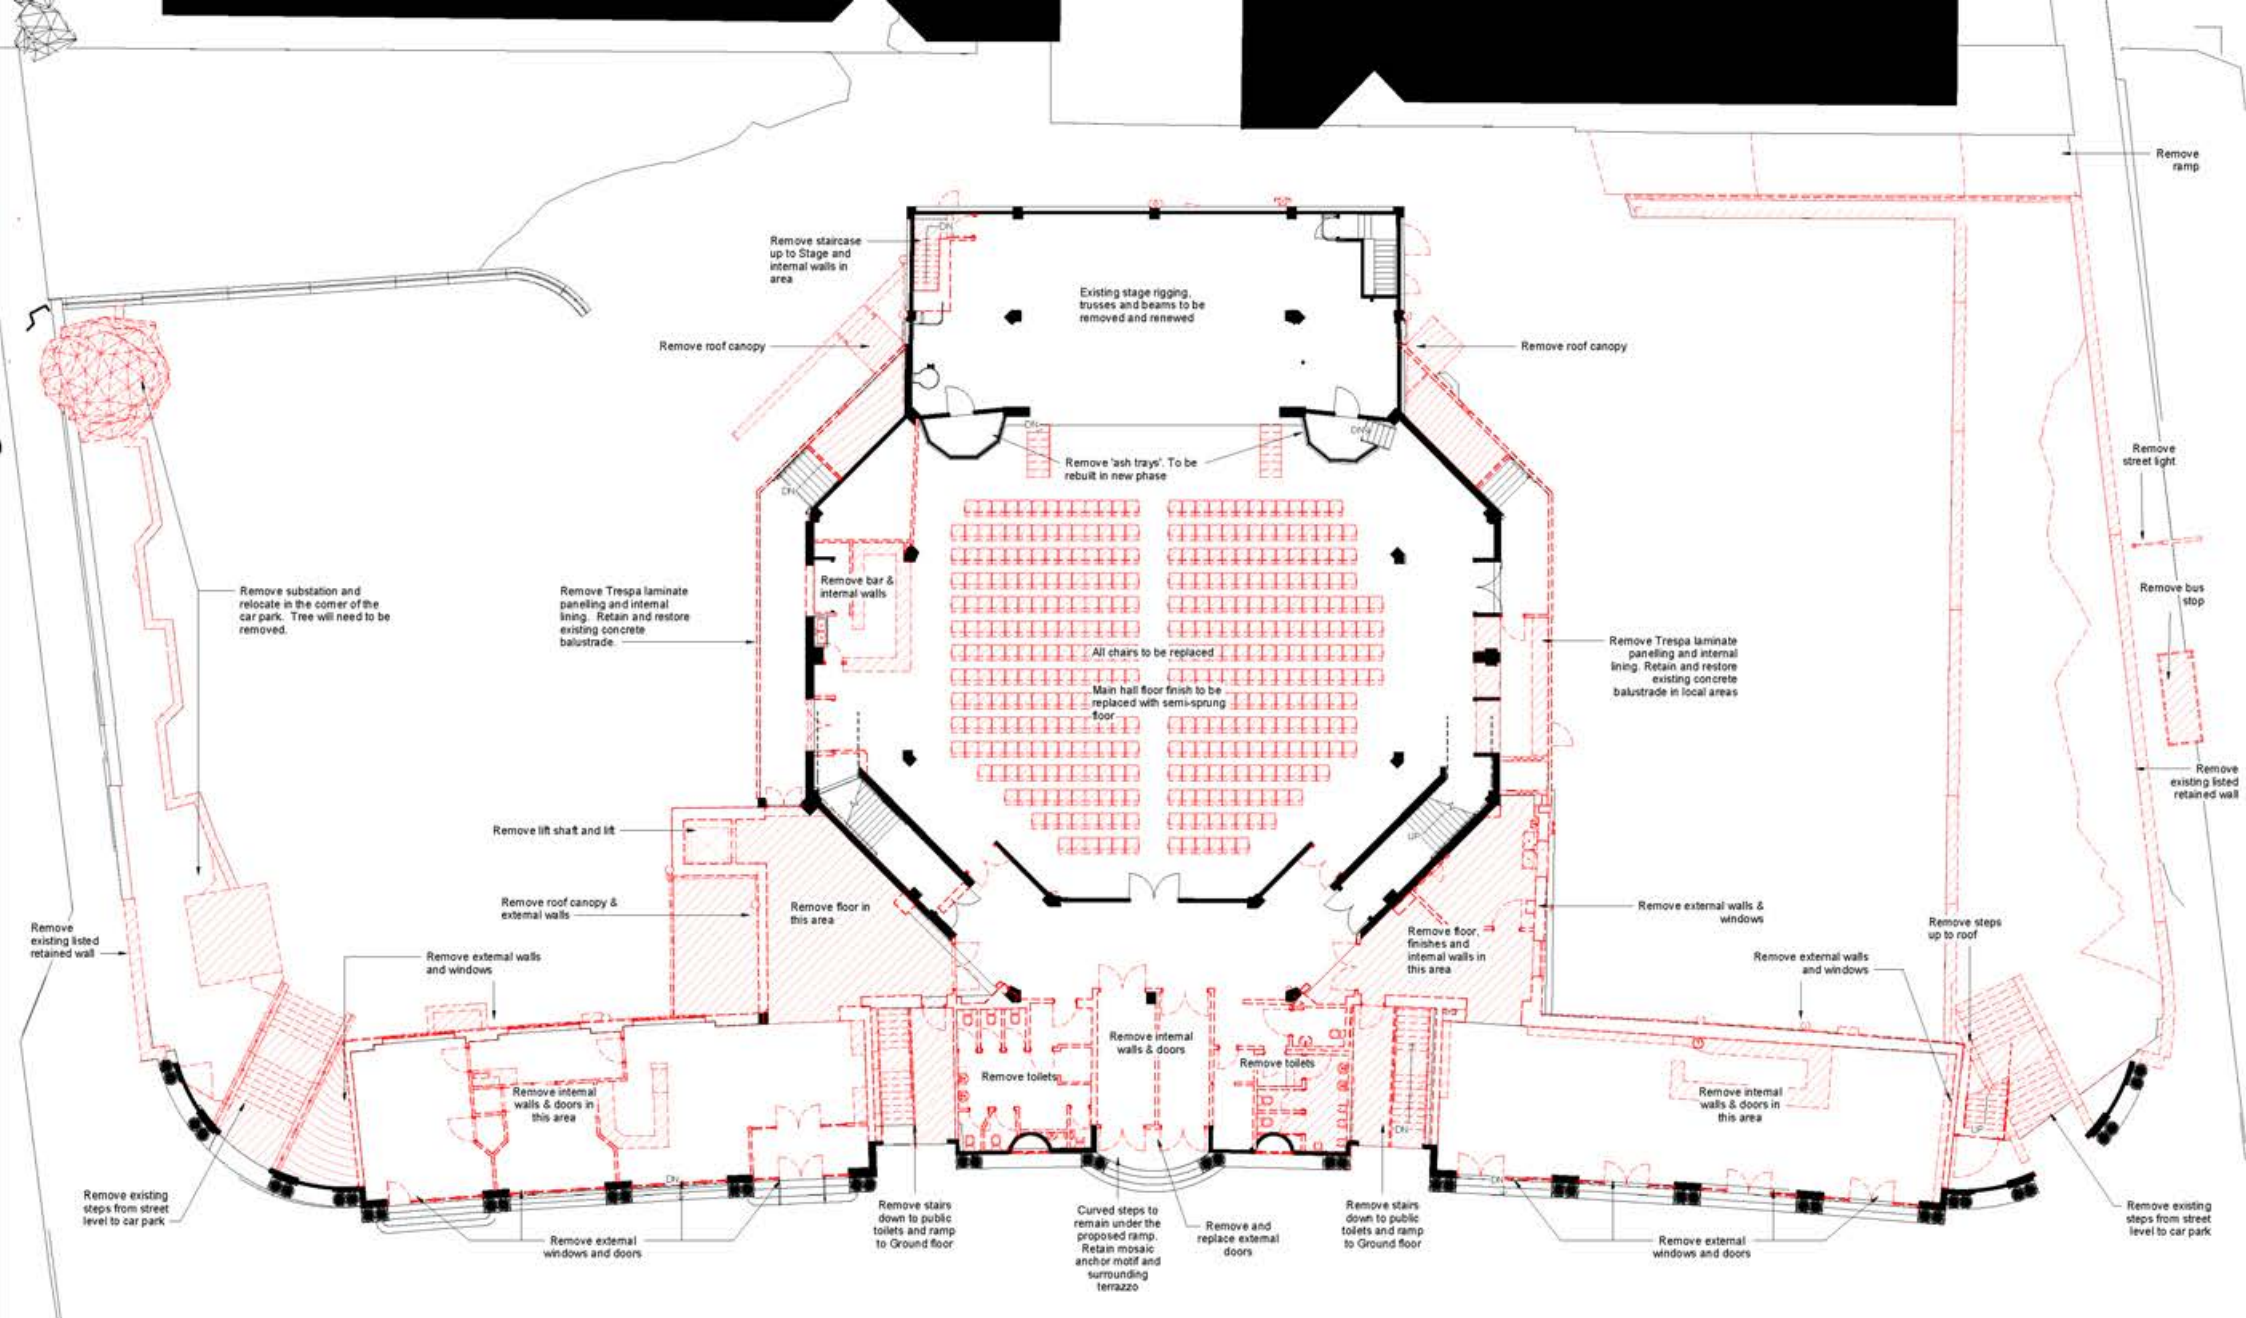

1 00 - Demolition - Ground Floor - Planning
1 : 100

Drawings are based on survey data and may not accurately represent what is physically present.

Do not scale from this drawing. All dimensions are to be verified on site before proceeding with the work.

All dimensions are in millimeters unless stated otherwise.

Parcell shall be notified in writing of any discrepancies.




REV	DATE	DESCRIPTION
01	06.03.23	Drawings issued for planning submission
02	07.08.23	Drawings issued to planning authority
03	03.03.23	Drawings issued to client for sign off

CLIENT
AWEN Cultural Trust
JOB NUMBER PROJECT
239541 Porthcawl Grand Pavilion

TITLE
Planning - Demolition - Ground Floor

SIZE	SCALE	LAST REVISED	DRAWN	CHECKED
A1L	1 : 100		GC	DB
REV	SUSTAINABILITY REASON FOR ISSUE			
P3				
DRAWING NUMBER 239541-PUR-01-00-DR-A-0131				



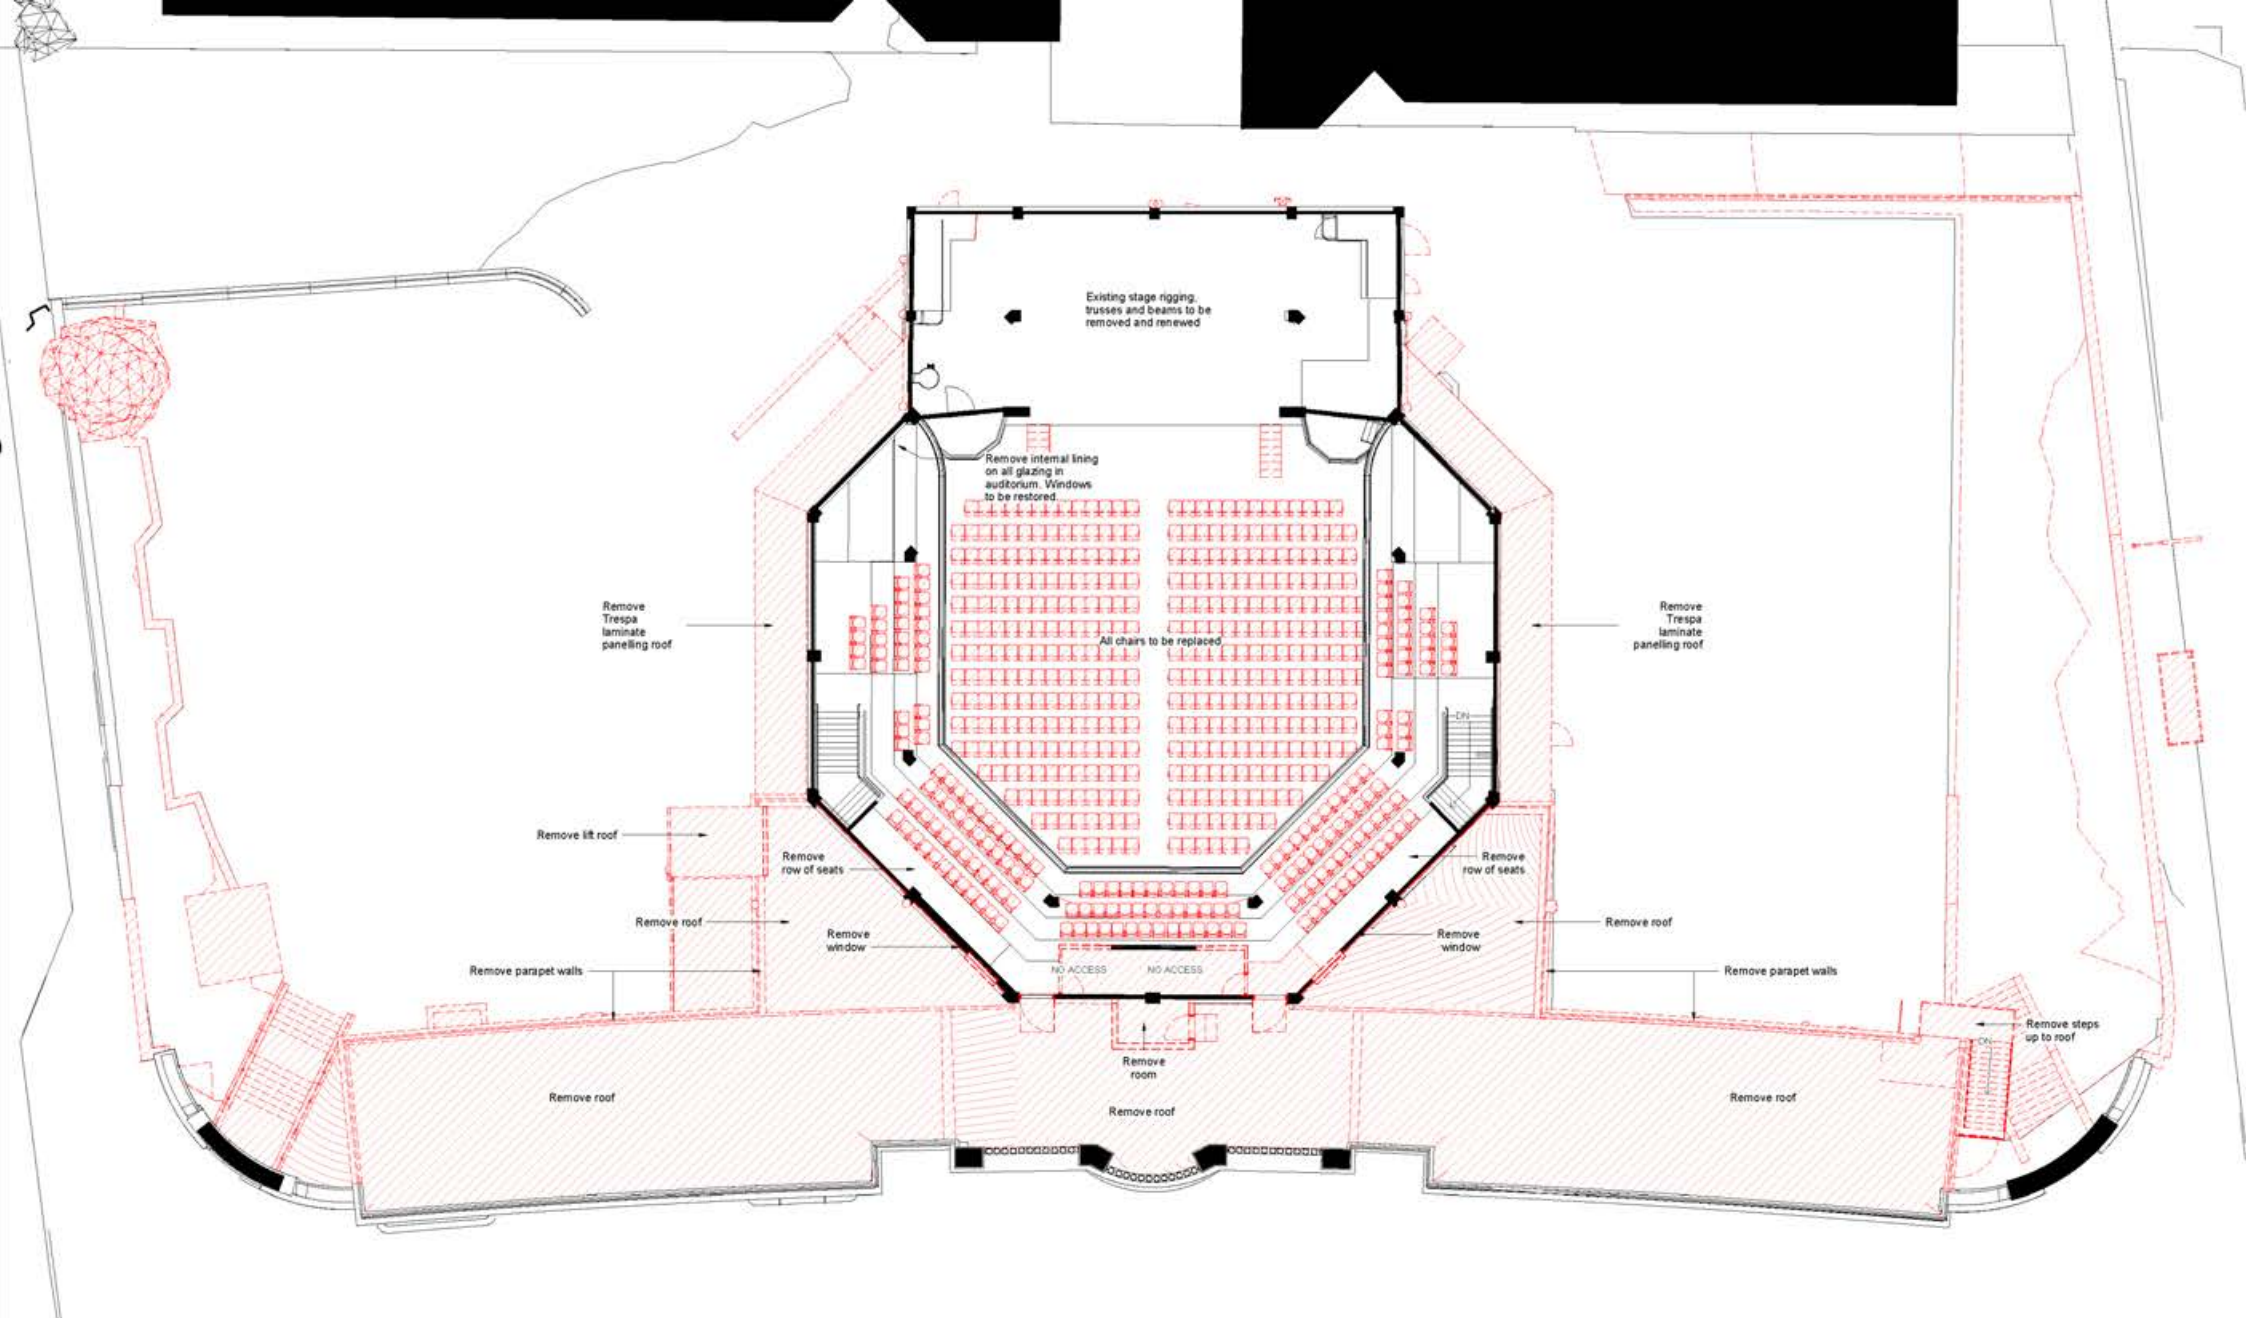

1 01 - Demolition - First Floor - Planning
1 : 100


Drawings are based on survey data and may not accurately represent what is physically present.
Do not scale from this drawing. All dimensions are to be verified on site before proceeding with the work.
All dimensions are in millimeters unless noted otherwise.
Purcell shall be notified in writing of any discrepancies.

REV	DATE	DESCRIPTION
PI	06.09.23	Drawings issued for planning submission
PD	07.08.23	Drawings issued to planning authority
PI	03.03.23	Drawings issued to client for sign off
REV	DATE	DESCRIPTION

CLIENT	AWEN Cultural Trust
JOB NUMBER	239541
PROJECT	Porthcawl Grand Pavilion
TITLE	Planning - Demolition - First Floor

SIZE	SCALE	LAST REVISED	DRAWN	CHECKED
A1L	1 : 100		GC	DB
REV	SUSTAINABILITY REASON FOR ISSUE			
P3				
DRAWING NUMBER				
239541-PUR-01-01-DR-A-0132				



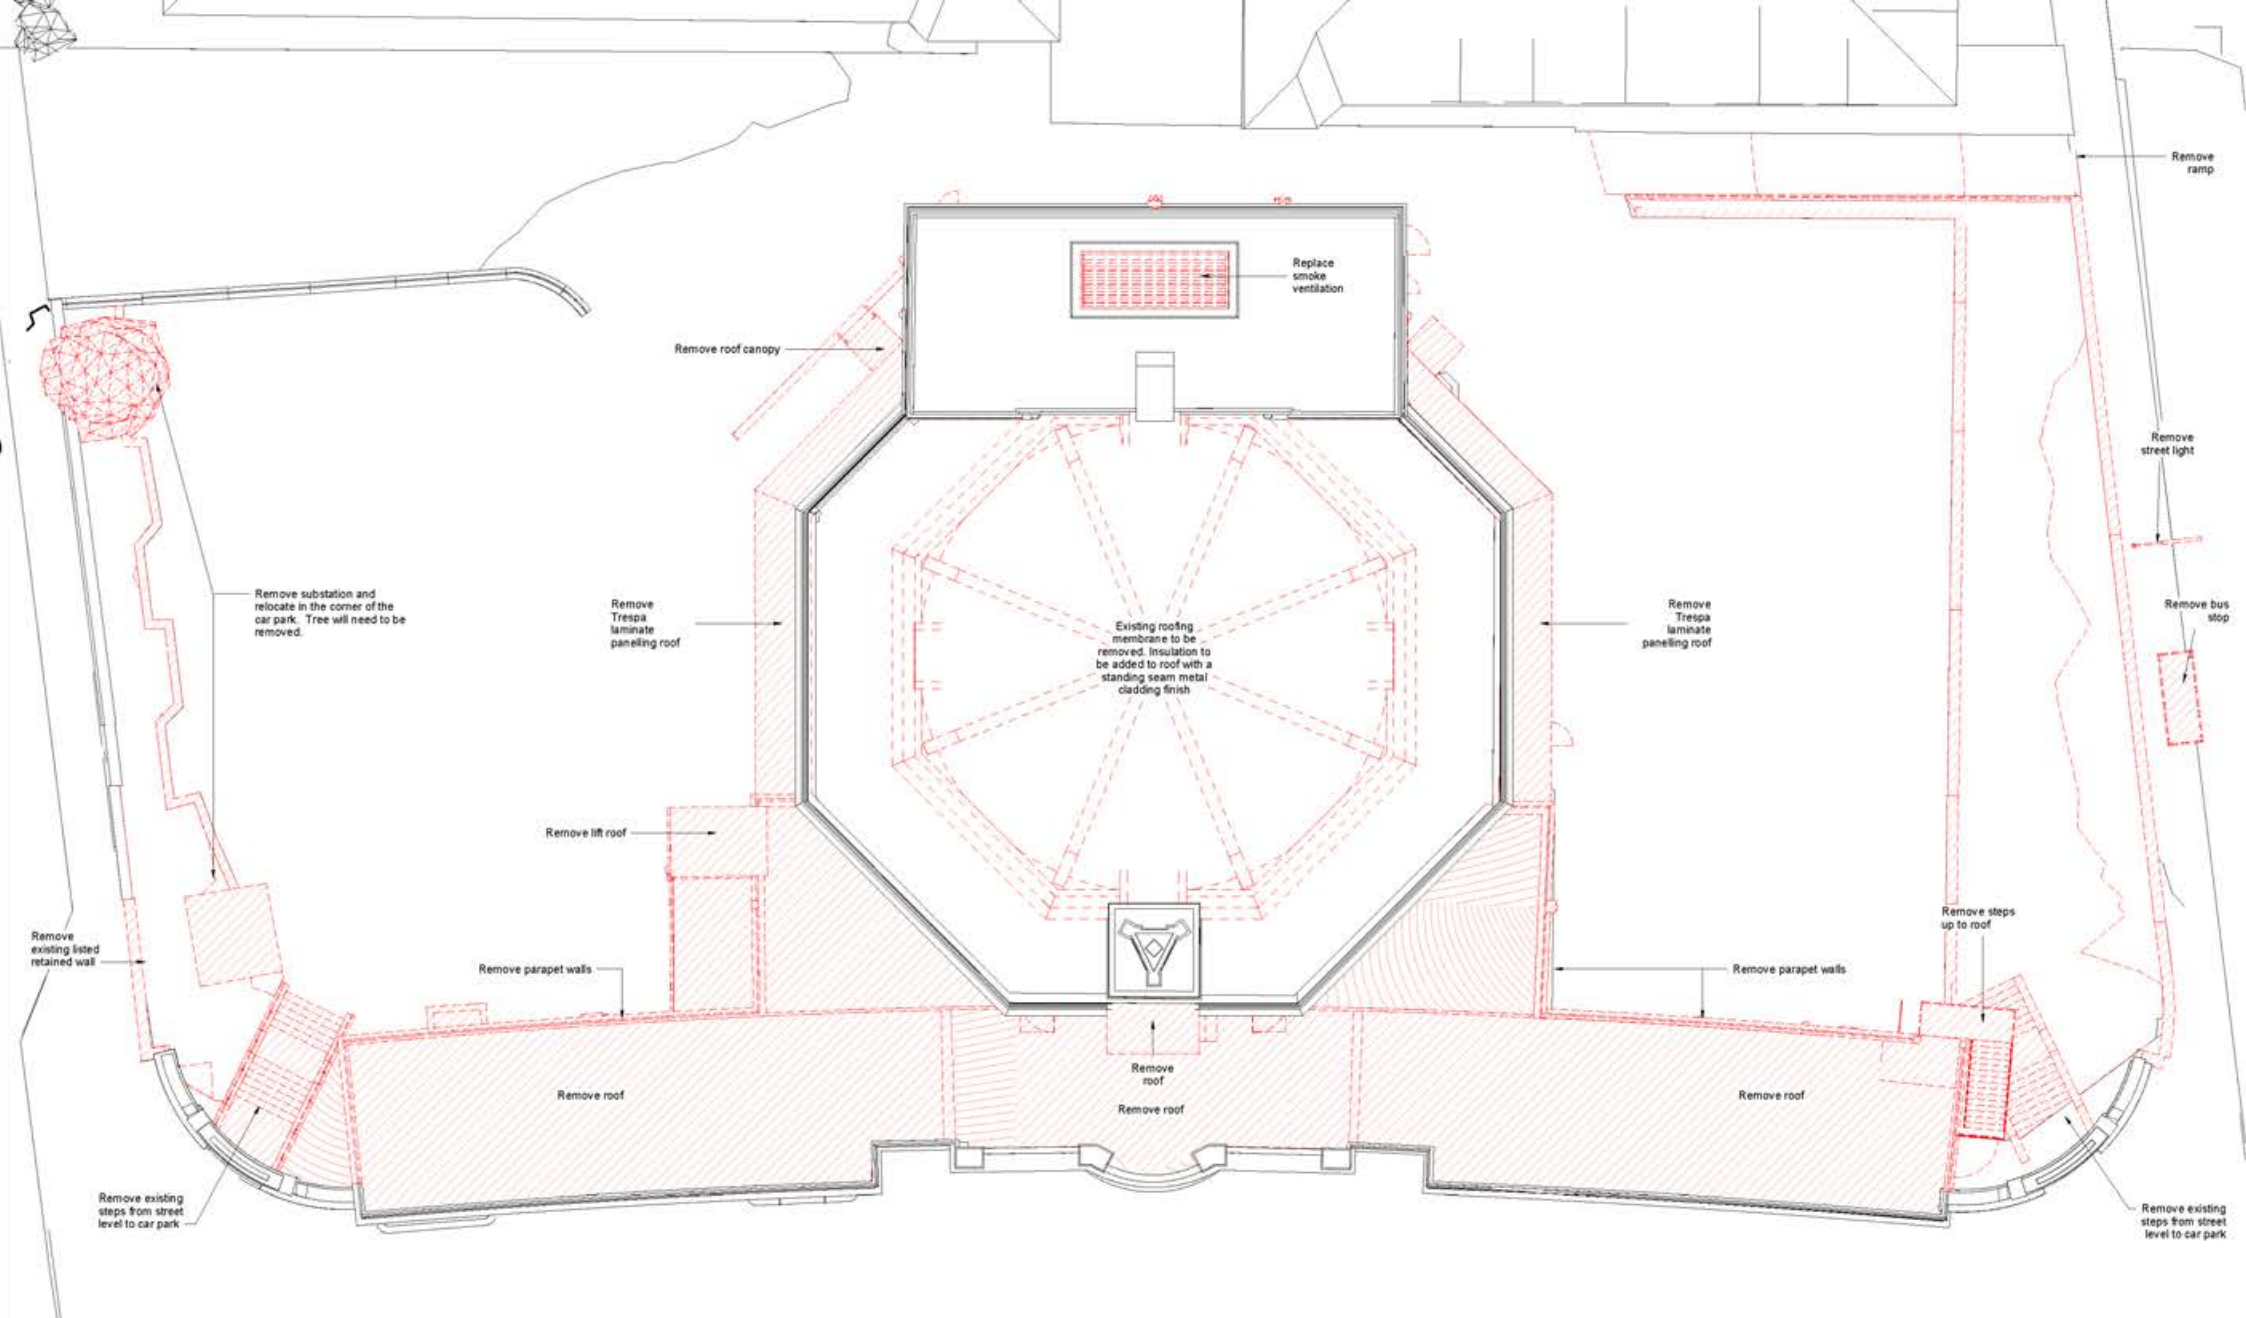

1 02 - Demolition - Roof Plan - Planning
1 : 100


Drawings are based on survey data and may not accurately represent what is physically present.
Do not scale from this drawing. All dimensions are to be verified on site before proceeding with the work.
All dimensions are in millimeters unless noted otherwise.
Parcell shall be notified in writing of any discrepancies.

PD	06.09.23	Drawings updated for planning submission
PI	07.08.23	Drawings issued to planning authority
REV	DATE	DESCRIPTION

CLIENT	AWEN Cultural Trust
JOB NUMBER	239541
PROJECT	Porthcawl Grand Pavilion
TITLE	Planning - Demolition - Roof Plan


SIZE	SCALE	LAST REVISED	DRAWN	CHECKED
A1L	1 : 100		GC	DB
REV	SUSTAINABILITY REASON FOR ISSUE			
P2				
DRAWING NUMBER	239541-PUR-01-RF-DR-A-0133			



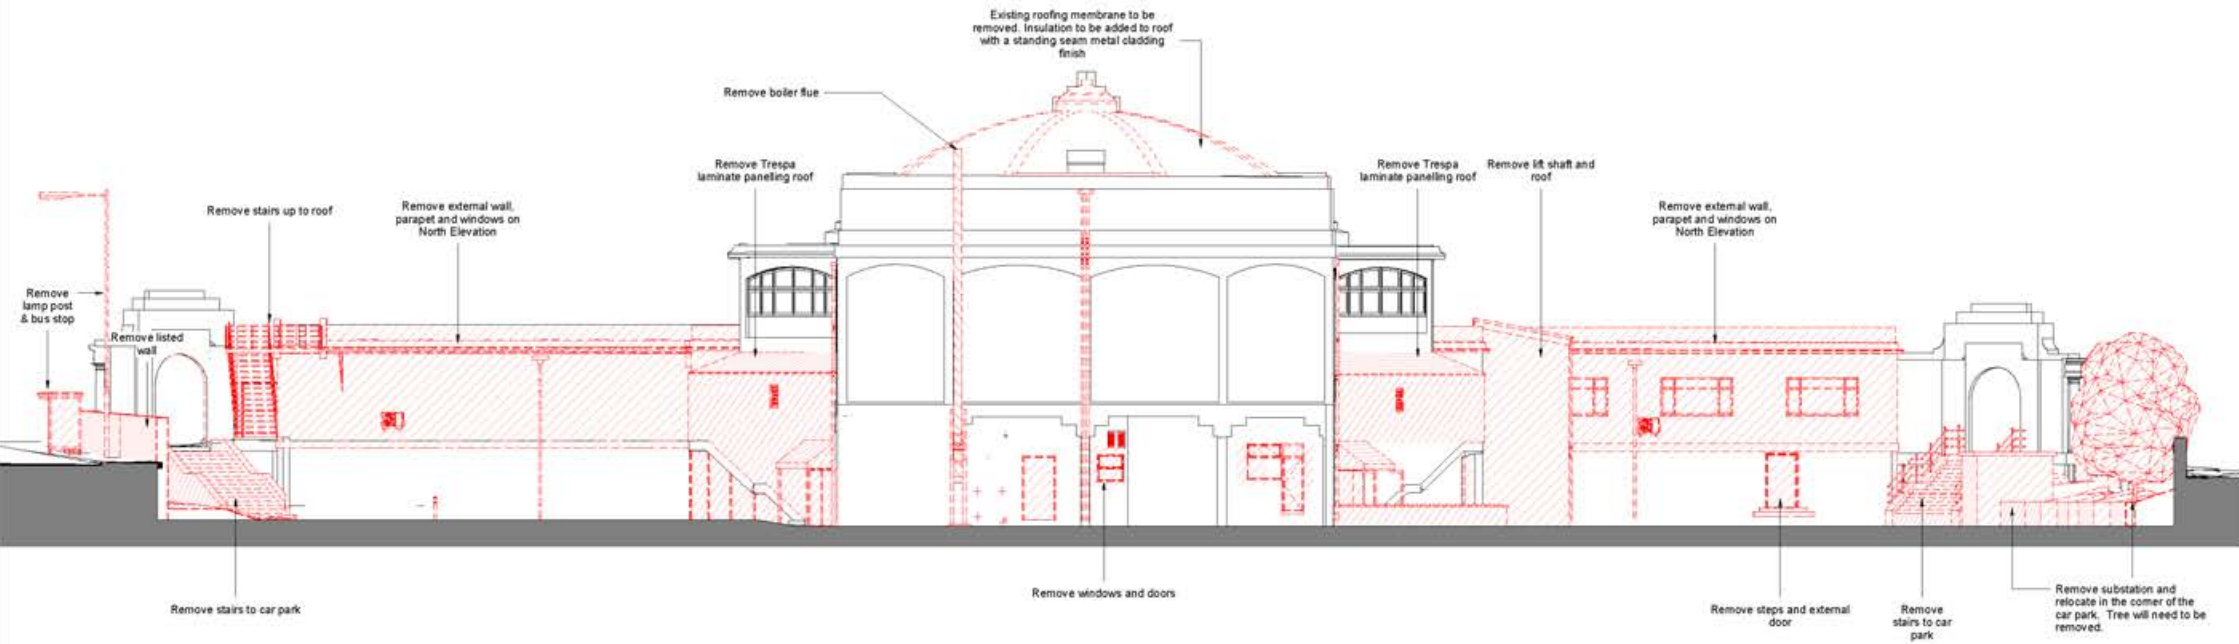

1 North Elevation - Demolition Planning
1 : 100

Drawings are based on survey data and may not accurately represent what is physically present.
Do not scale from this drawing. All dimensions are to be verified on site before proceeding with the work.
All dimensions are in millimeters unless noted otherwise.
Purcell shall be notified in writing of any discrepancies.

 


REV	DATE	DESCRIPTION
P1	06.03.23	Drawings issued for planning submission
P2	07.08.23	Drawings issued to planning authority
P3	03.03.23	Drawings issued to client for sign off

CLIENT	AWEN Cultural Trust
JOB NUMBER	239541
PROJECT	Porthcawl Grand Pavilion
TITLE	Planning - Demolition - North Elevation

SIZE	SCALE	LAST REVISED	DRAWN	CHECKED
A1L	1 : 100		GC	DB
REV	SUSTAINABILITY REASON FOR ISSUE			
P3				
DRAWING NUMBER				
239541-PUR-01-ZZ-DR-A-0140				



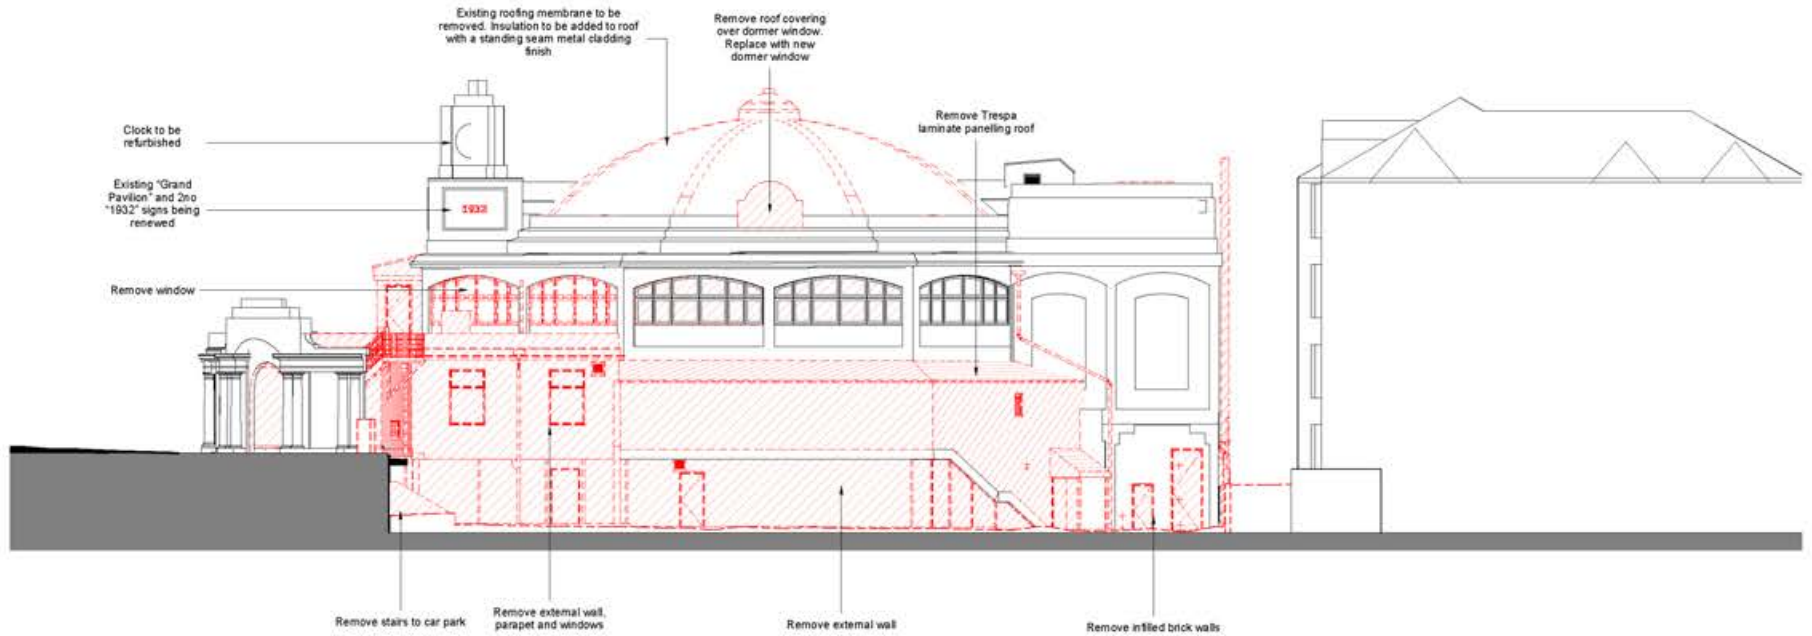

1 East Elevation - Demolition Planning
1 : 100

Drawings are based on survey data and may not accurately represent what is physically present.
Do not scale from this drawing. All dimensions are to be verified on site before proceeding with the work.
All dimensions are in millimeters unless noted otherwise.
Purcell shall be notified in writing of any discrepancies.



Ymddiriedolaeth
Ddiwylliannol
Cultural Trust




1 0 1 2 3 4 5
PURCELL
SCALE 1:100

REV	DATE	DESCRIPTION
PI	06.03.23	Drawings issued for planning submission
PD	07.08.23	Drawings issued to planning authority
PI	03.03.23	Drawings issued to client for sign off

CLIENT
AWEN Cultural Trust
JOB NUMBER PROJECT
239541 Porthcawl Grand Pavilion
TITLE
Planning - Demolition - East Elevation

SIZE	SCALE	LAST REVISED	DRAWN	CHECKED
A1L	1 : 100		GC	D8
REV	SUSTAINABILITY REASON FOR ISSUE			
P3				
DRAWING NUMBER 239541-PUR-01-ZZ-DR-A-0141				



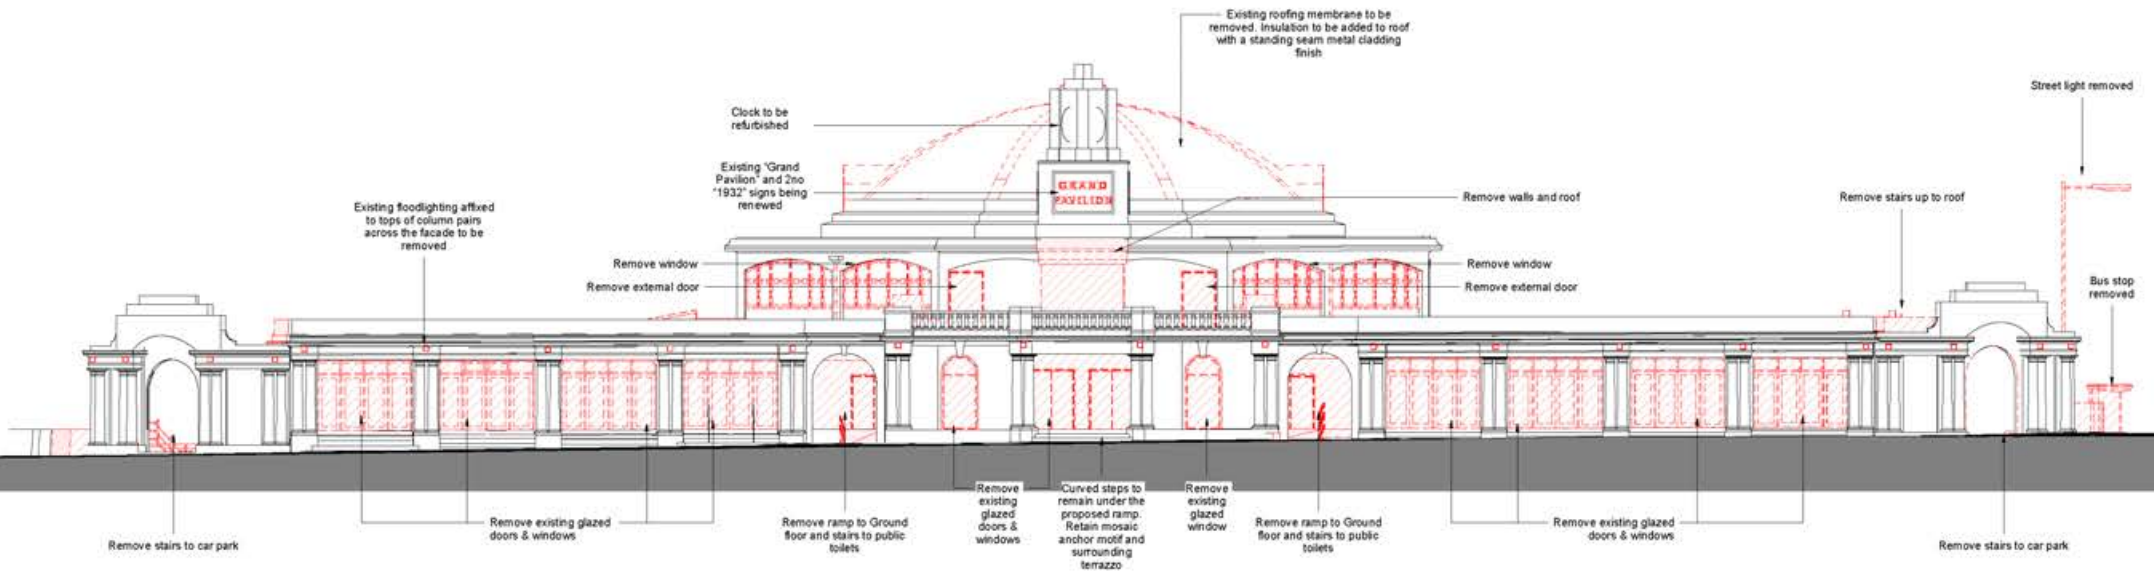

1 South Elevation - Demolition Planning
1 : 100

Drawings are based on survey data and may not accurately represent what is physically present.
Do not scale from this drawing. All dimensions are to be verified on site before proceeding with the work.
All dimensions are in millimeters unless noted otherwise.
Purcell shall be notified in writing of any discrepancies.



Ymddiriedolaeth
Ddiwylliannol
Cultural Trust




1 0 1 2 3 4 5
METERS
SCALE 1:100

REV	DATE	DESCRIPTION
P1	06.03.23	Drawings issued for planning submission
P2	07.08.23	Drawings issued to planning authority
P3	03.03.23	Drawings issued to client for sign off

CLIENT
AWEN Cultural Trust
JOB NUMBER PROJECT
239541 Porthcawl Grand Pavilion
TITLE
Planning - Demolition - South Elevation

SIZE	SCALE	LAST REVISED	DRAWN	CHECKED
A1	1 : 100		GC	D8
REV	SURTABILITY/REASON FOR ISSUE			
P3				
DRAWING NUMBER 239541-PUR-01-ZZ-DR-A-0142				



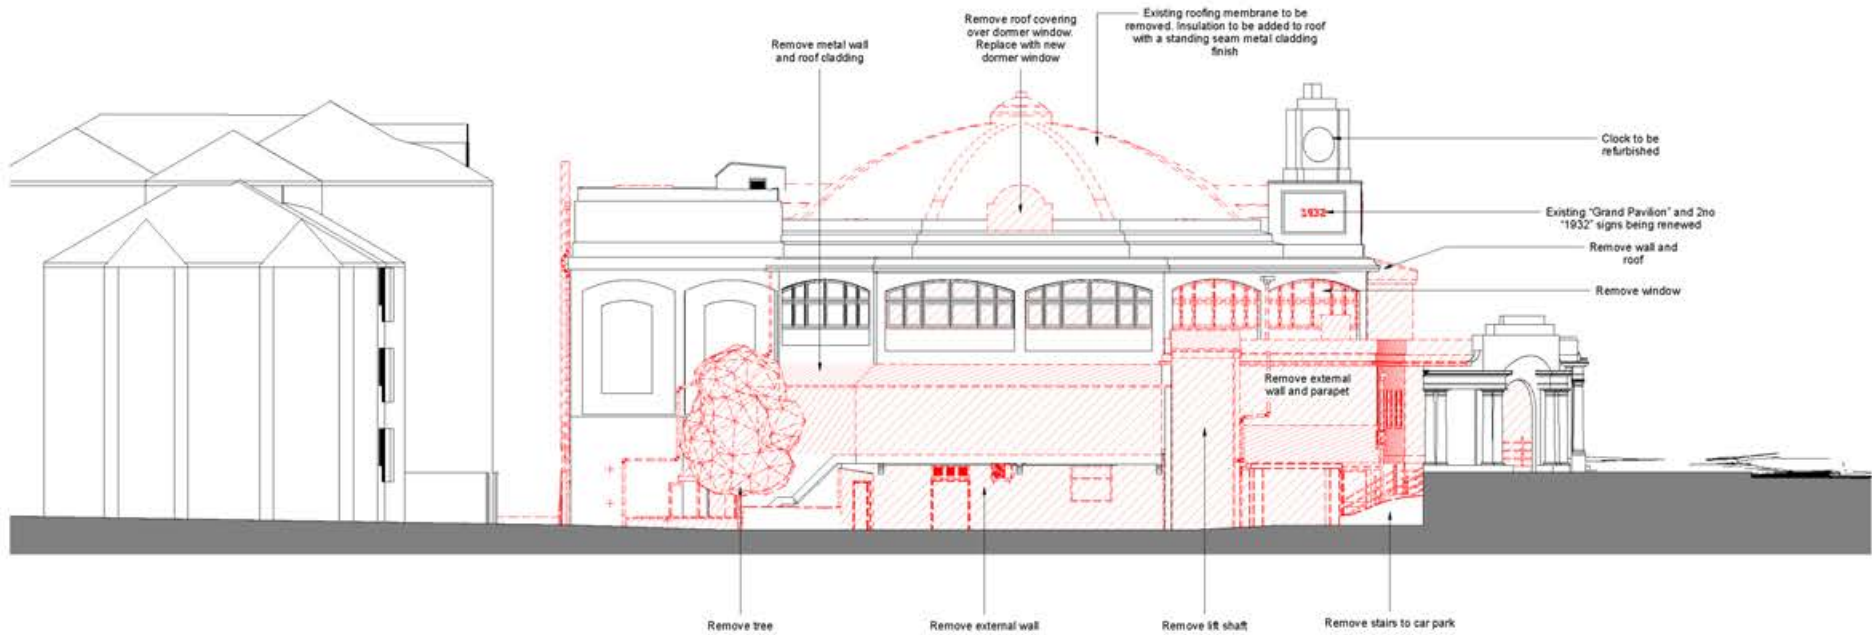

1 West Elevation - Demolition Planning
1 : 100

Drawings are based on survey data and may not accurately represent what is physically present.


Do not scale from this drawing. All dimensions are to be verified on site before proceeding with the work.

All dimensions are in millimeters unless noted otherwise.

Purcell shall be notified in writing of any discrepancies.



Ymddiriedolaeth
Ddiwylliannol
Cultural Trust

 

REV	DATE	DESCRIPTION
P1	06.03.23	Drawings issued for planning submission
P2	07.08.23	Drawings issued to planning authority
P3	03.03.23	Drawings issued to client for sign off

CLIENT
AWEN Cultural Trust
JOB NUMBER PROJECT
239541 Porthcawl Grand Pavilion

TITLE
Planning - Demolition - West Elevation

SIZE	SCALE	LAST REVISED	DRAWN	CHECKED
A1	1 : 100		GC	DB
REV	SUSTAINABILITY REASON FOR ISSUE			
DRAWING NUMBER 239541-PUR-01-ZZ-DR-A-0143				

