

1 Planning Site Plan
1 : 1000

Drawings are based on survey data and may not accurately represent what is physically present.
Do not scale from this drawing. All dimensions are to be verified on site before proceeding with the work.
All dimensions are in millimeters unless noted otherwise.
Purcell shall be notified in writing of any discrepancies.




| REV | DATE | DESCRIPTION |
|-----|----------|--|
| P2 | 07.08.23 | Drawings issued to planning authority |
| P1 | 03.08.23 | Drawings issued to client for sign-off |
| REV | DATE | DESCRIPTION |

| | |
|---|--|
| CLIENT AWEN Cultural Trust | |
| JOB NUMBER 239541 | PROJECT Porthcawl Grand Pavilion |
| TITLE Planning - Site Location Plan | |

| | | | | |
|-----------------------------------|------------------------------|--------------|-------|---------|
| SIZE | SCALE | LAST REVISED | DRAWN | CHECKED |
| AIL | 1 : 1000 | | GC | DB |
| REV | SUITABILITY/REASON FOR ISSUE | | | |
| P2 | | | | |
| DRAWING NUMBER | | | | |
| 239541-PUR-01-RF-DR-A-0050 | | | | |



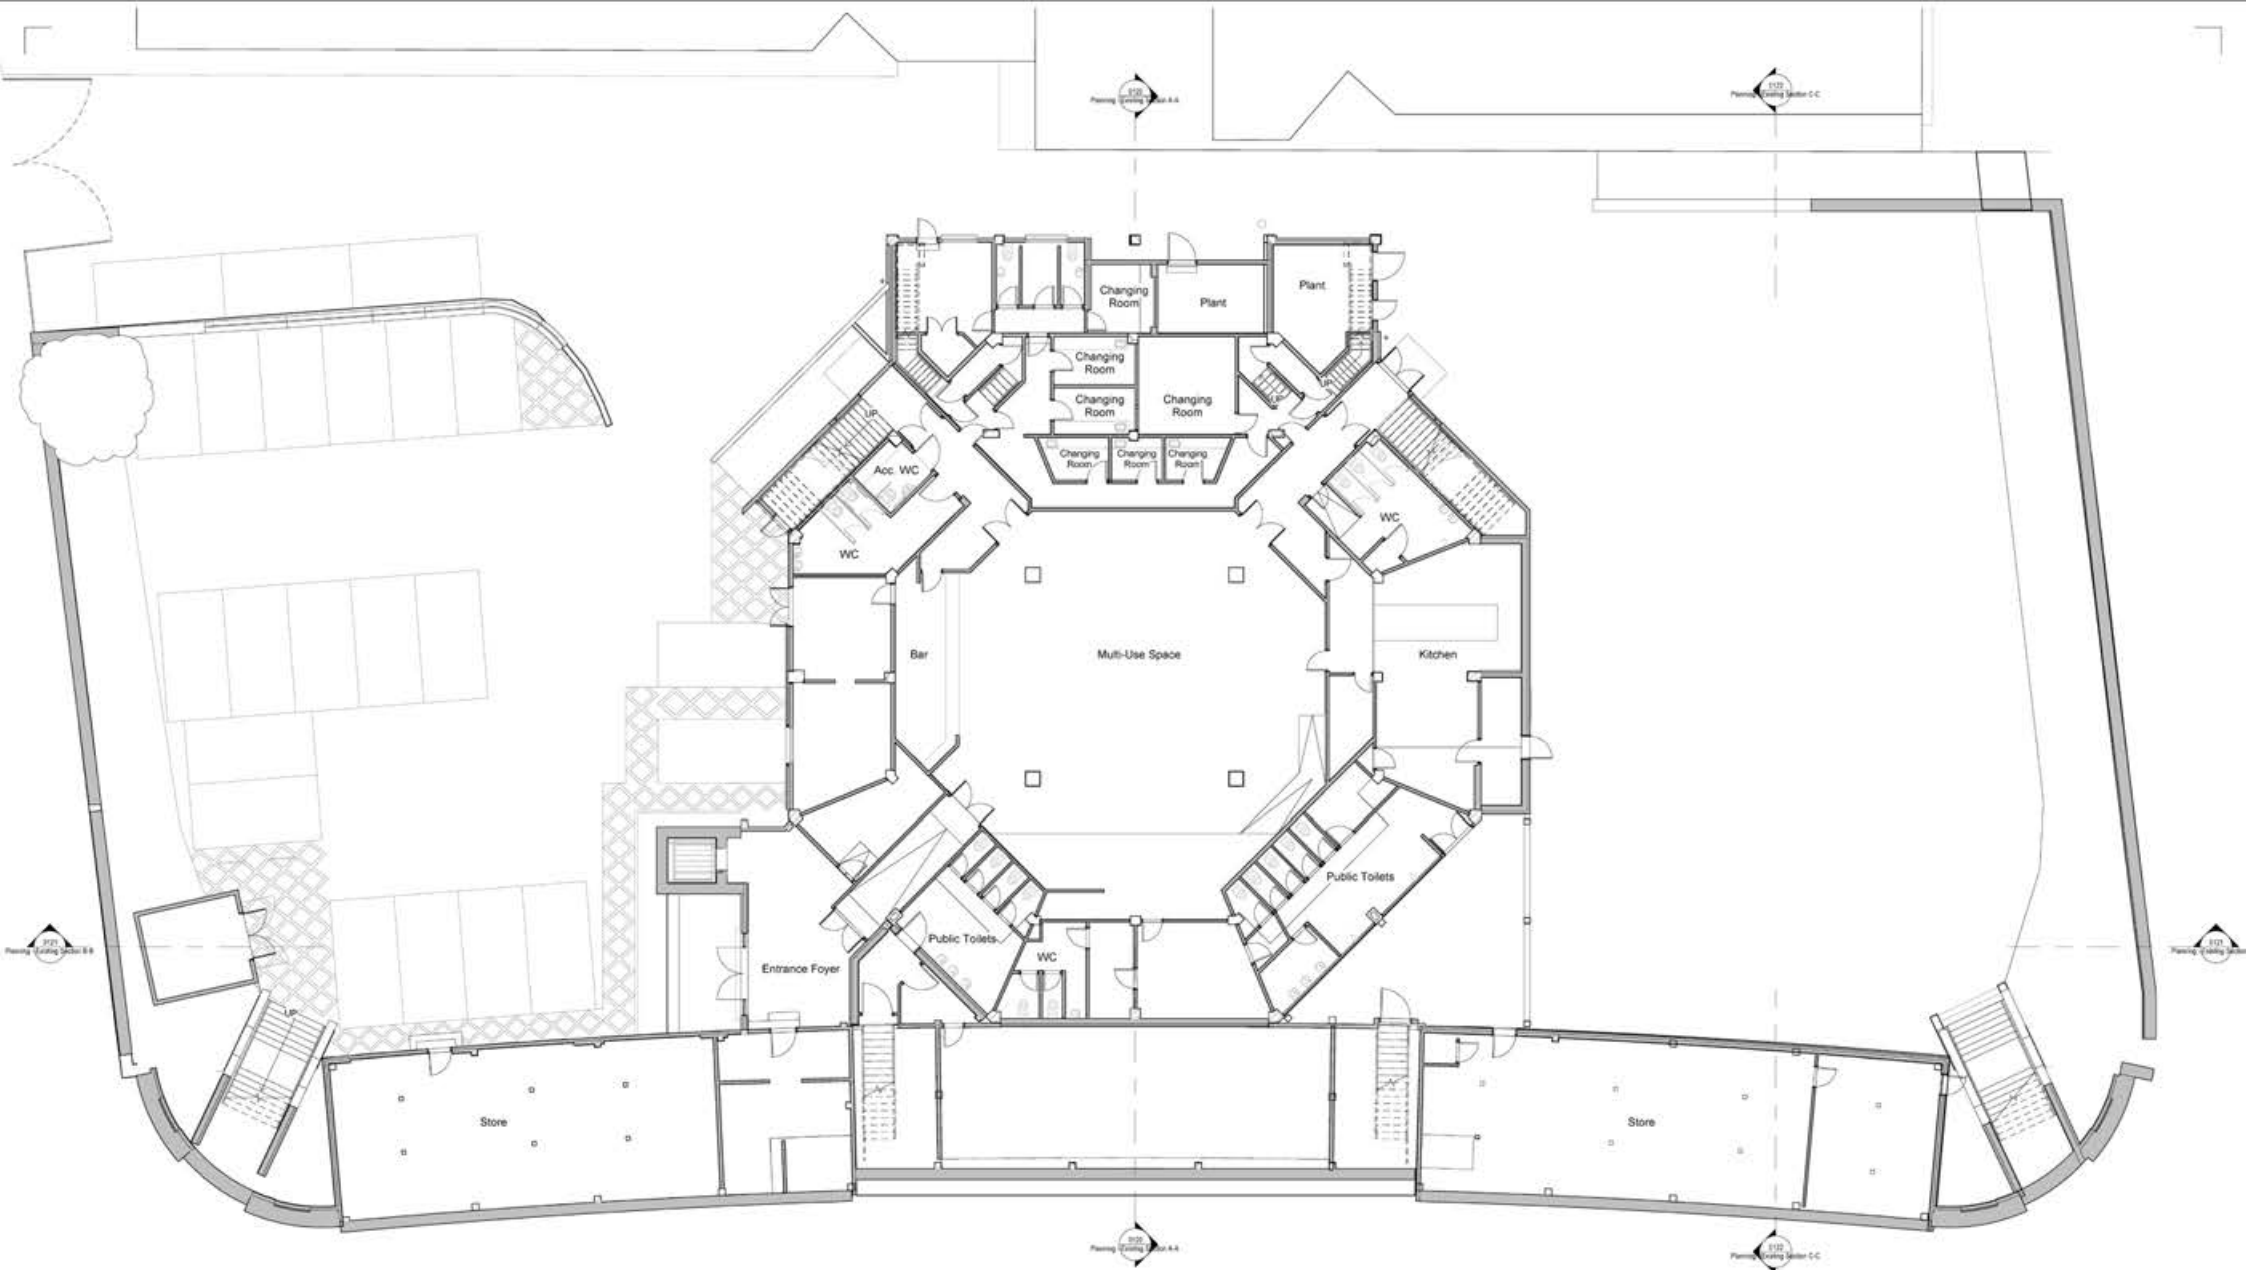

1 00 - Existing - Lower Ground Floor Planning
1 : 100

Drawings are based on survey data and may not accurately represent what is physically present.
Do not scale from this drawing. All dimensions are to be verified on site before proceeding with the work.
All dimensions are in millimeters unless noted otherwise.
Purcell shall be notified in writing of any discrepancies.




| | | |
|-----|----------|--|
| P2 | 07.08.23 | Drawings issued to planning authority |
| P1 | 06.08.23 | Drawings issued to client for sign-off |
| REV | DATE | DESCRIPTION |

| | |
|------------|--|
| CLIENT | AWEN Cultural Trust |
| JOB NUMBER | 239541 |
| PROJECT | Porthcawl Grand Pavilion |
| TITLE | Planning - Existing - GA Lower Ground Floor Plan |

| | | | | |
|----------------------------|------------------------------|--------------|-------|---------|
| SIZE | SCALE | LAST REVISED | DRAWN | CHECKED |
| A1L | 1 : 100 | | GC | DB |
| REV | SUITABILITY/REASON FOR ISSUE | | | |
| P2 | | | | |
| DRAWING NUMBER | | | | |
| 239541-PUR-01-B1-DR-A-0100 | | | | |



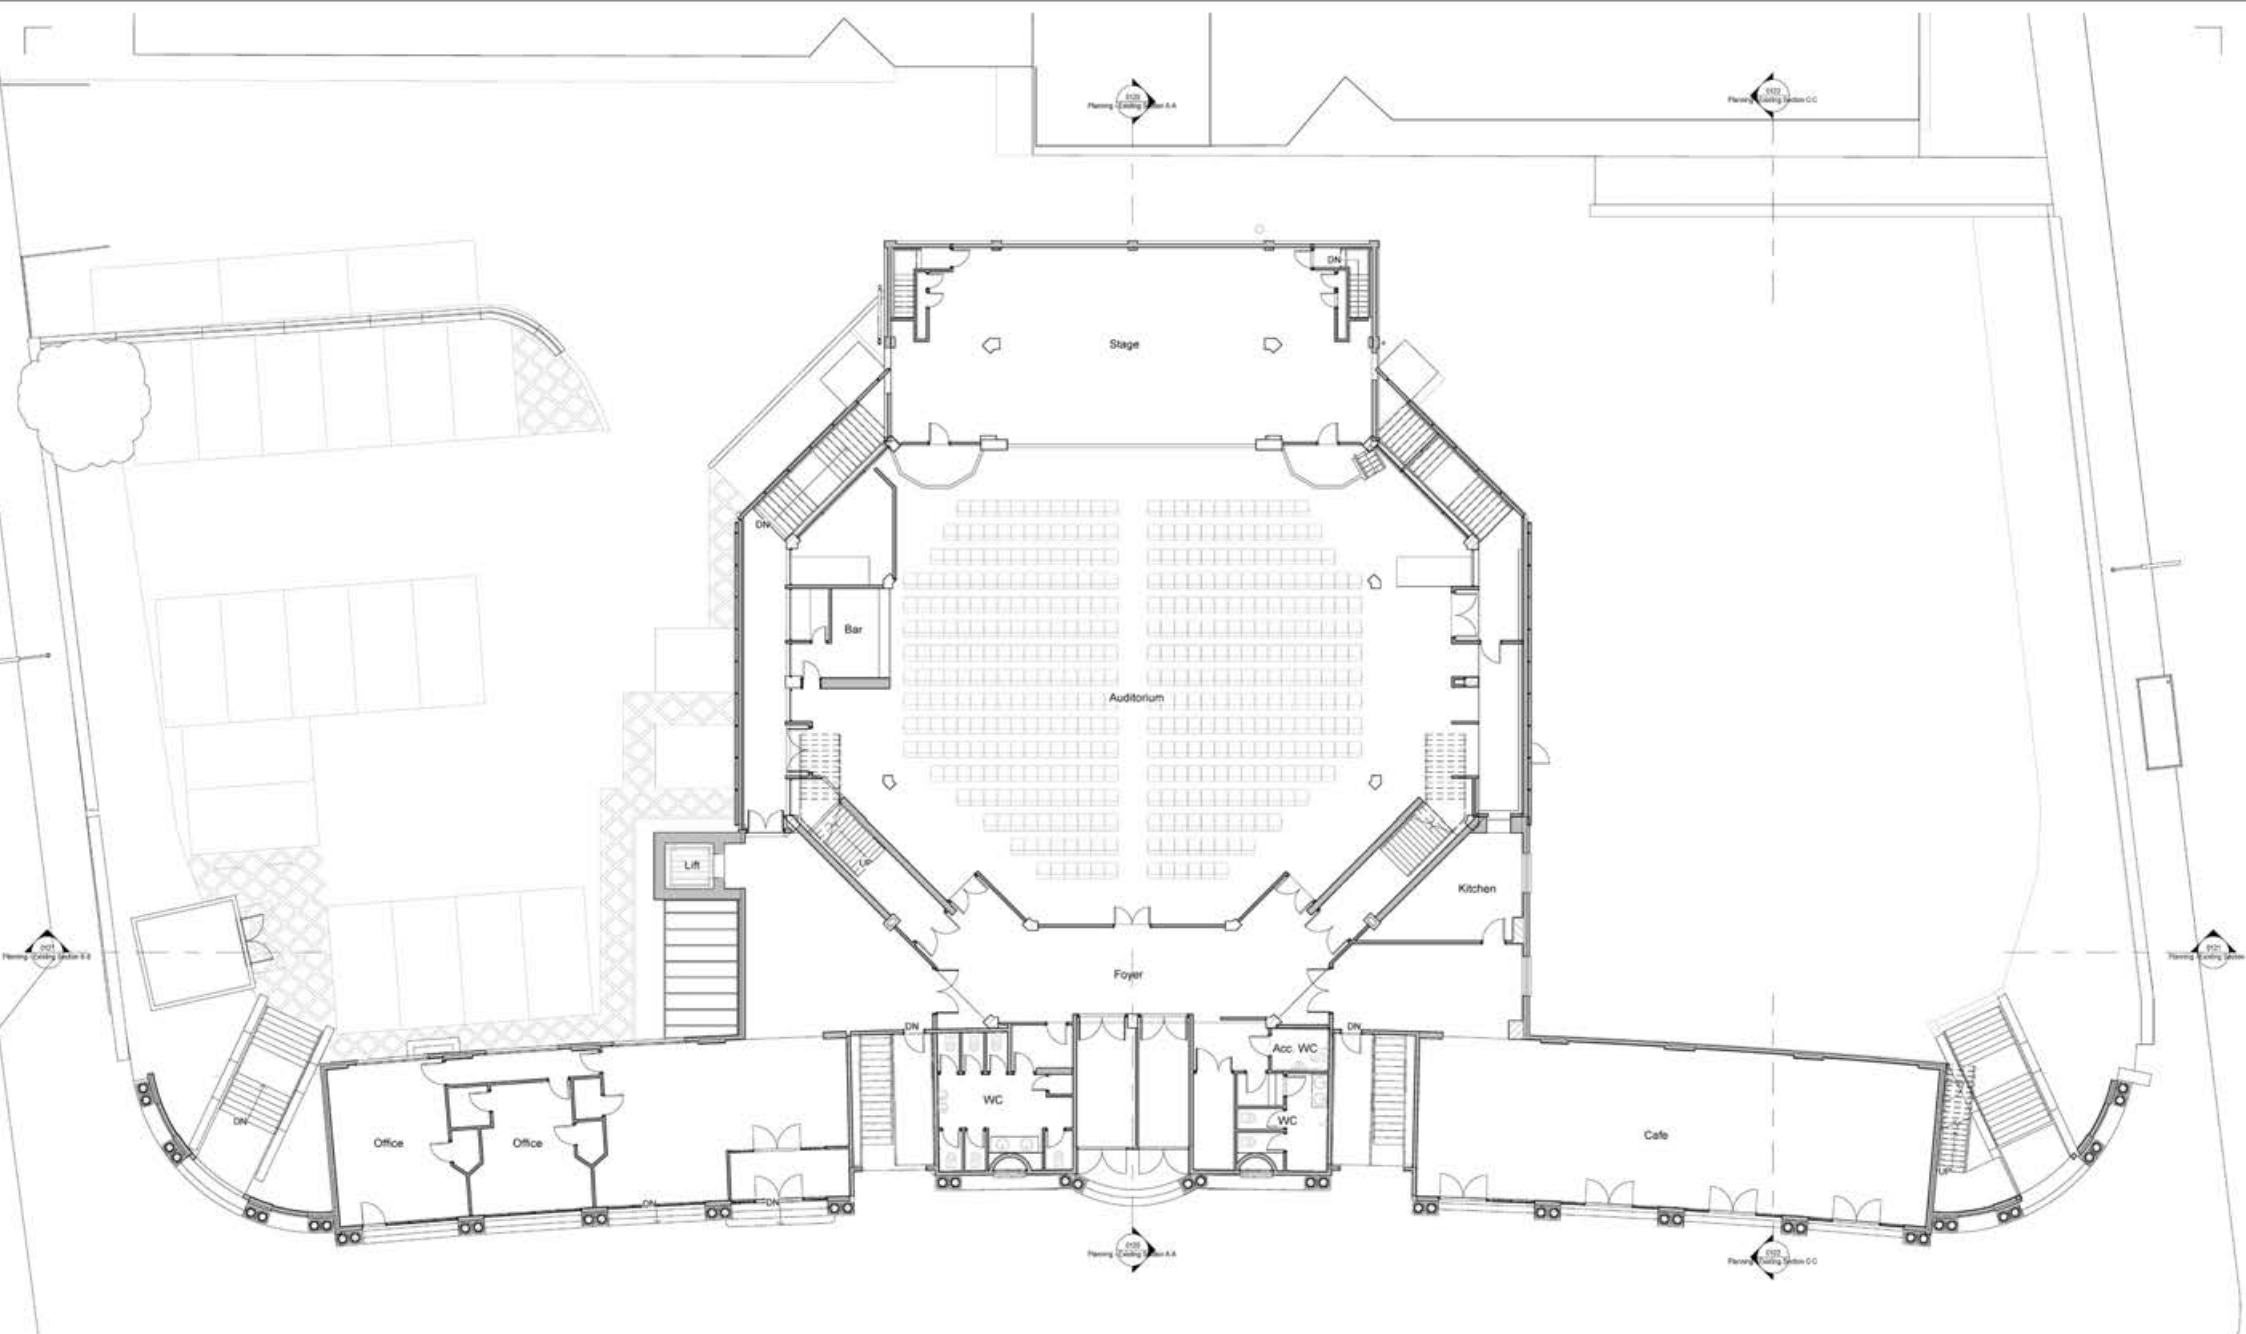

1 00 - Existing - Ground Floor Planning
1 : 100

Drawings are based on survey data and may not accurately represent what is physically present.
Do not scale from this drawing. All dimensions are to be verified on site before proceeding with the work.
All dimensions are in millimeters unless noted otherwise.
Purcell shall be notified in writing of any discrepancies.



Ymddiriedolaeth
Ddiwylliannol
Cultural Trust




| | | |
|-----|----------|--|
| P2 | 07.08.23 | Drawings issued to planning authority |
| P1 | 08.08.23 | Drawings issued to client for sign-off |
| REV | DATE | DESCRIPTION |

| | |
|------------|--|
| CLIENT | AWEN Cultural Trust |
| JOB NUMBER | 239541 |
| PROJECT | Porthcawl Grand Pavilion |
| TITLE | Planning - Existing - GA Ground Floor Plan |

| | | | | |
|----------------------------|------------------------------|--------------|-------|---------|
| SIZE | SCALE | LAST REVISED | DRAWN | CHECKED |
| A1L | 1 : 100 | | GC | DB |
| REV | SUITABILITY/REASON FOR ISSUE | | | |
| P2 | | | | |
| DRAWING NUMBER | | | | |
| 239541-PUR-01-00-DR-A-0101 | | | | |



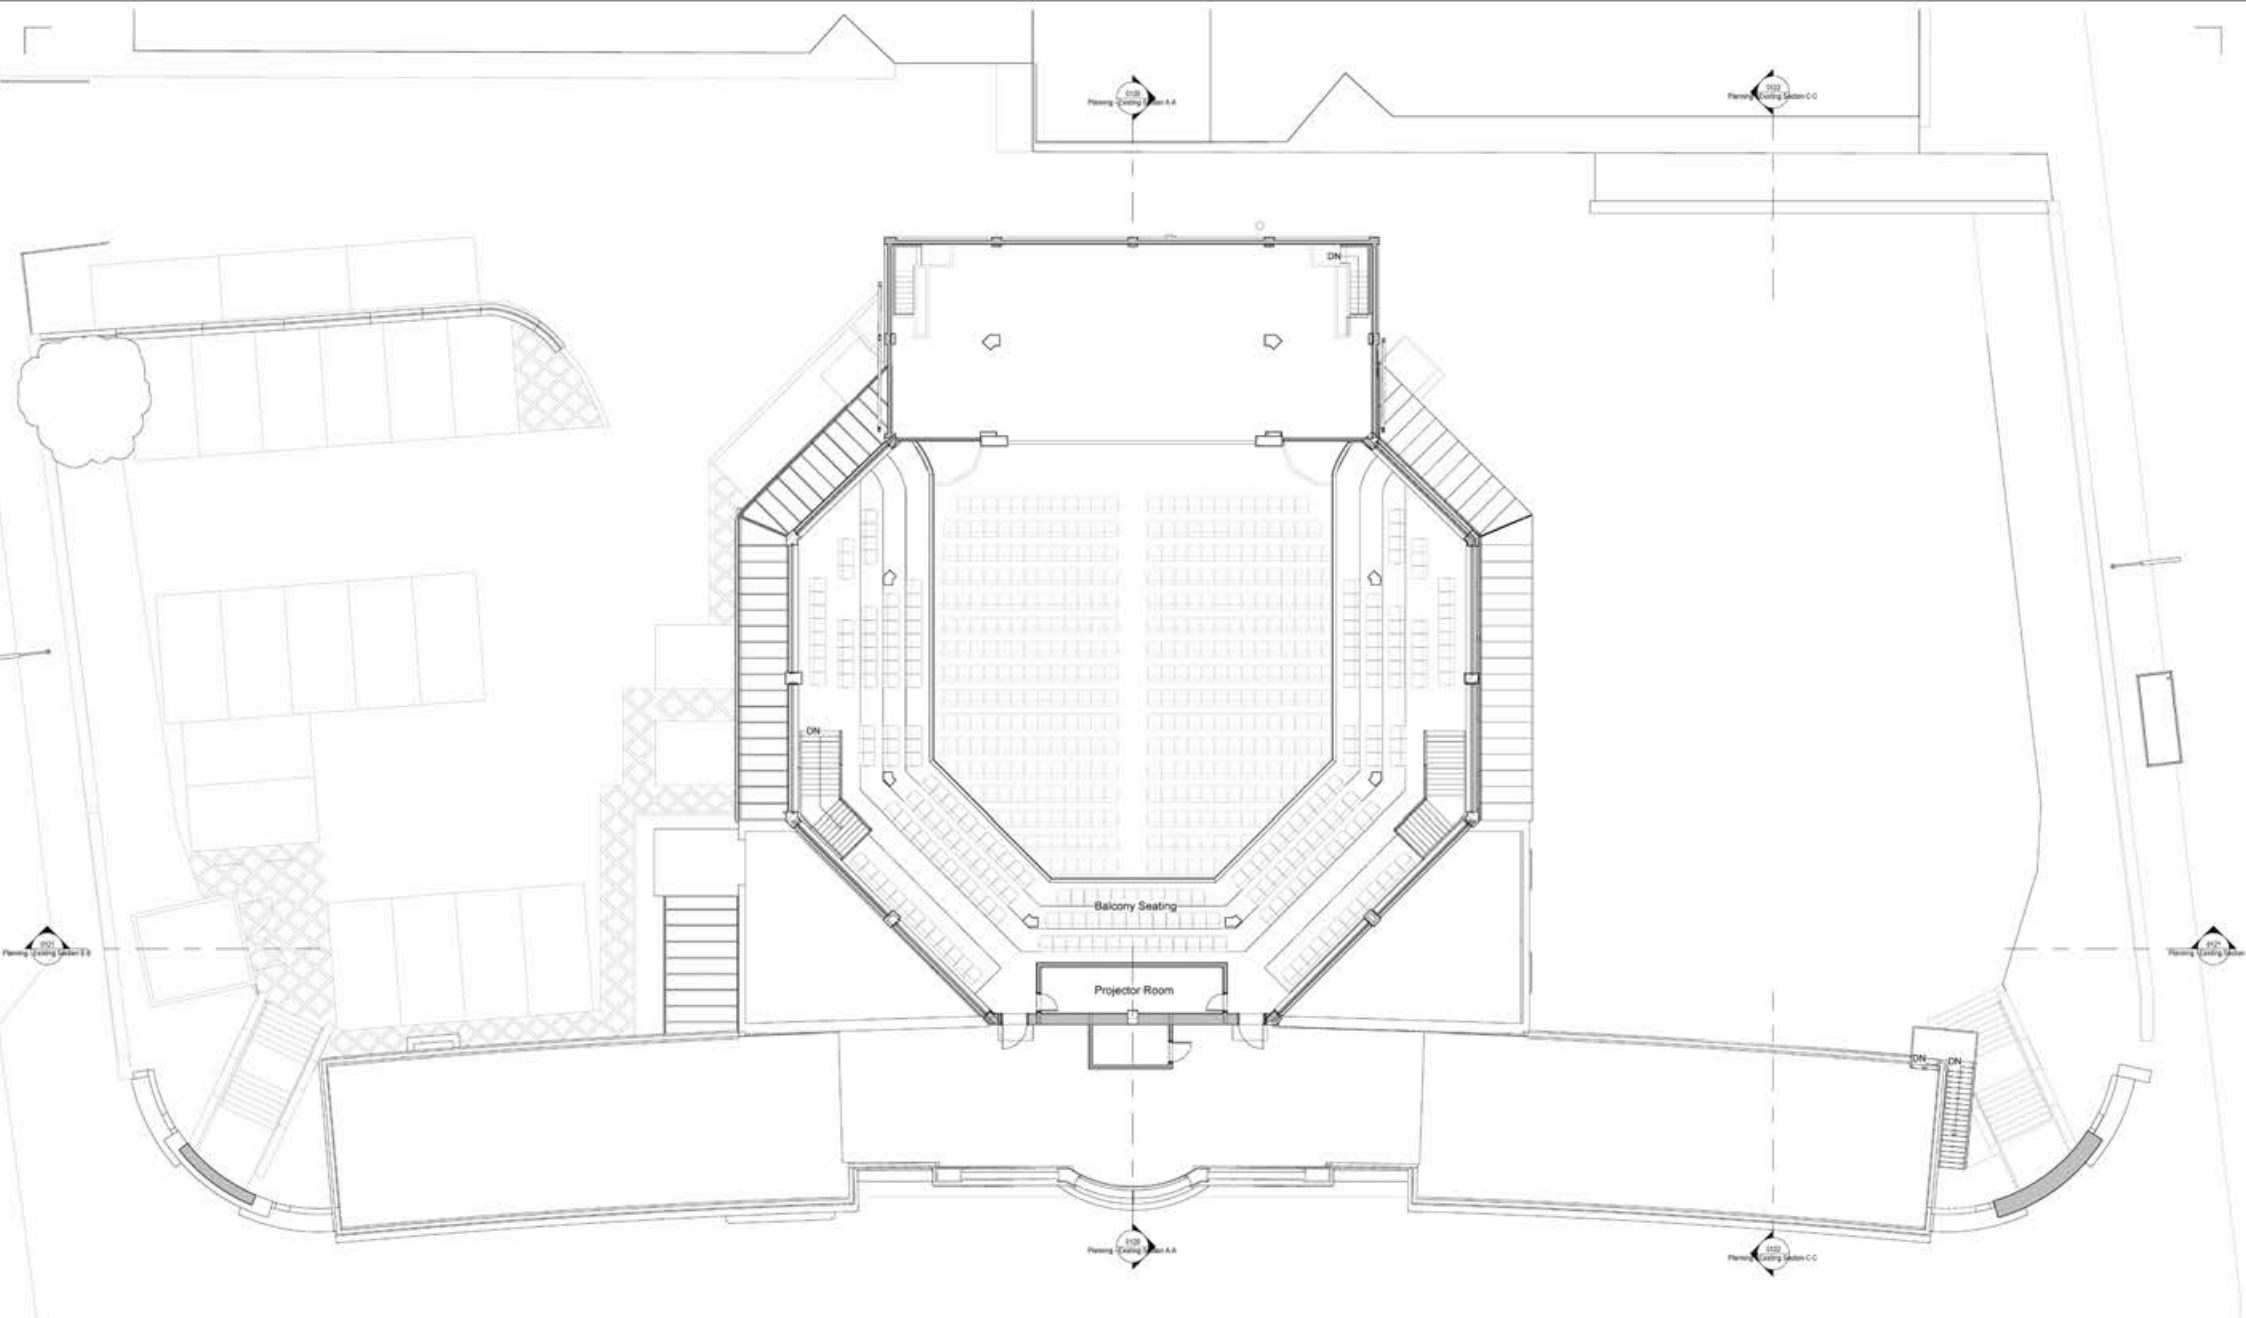

1 01 - Existing - First Floor Planning
1 : 100


Drawings are based on survey data and may not accurately represent what is physically present.
Do not scale from this drawing. All dimensions are to be verified on site before proceeding with the work.
All dimensions are in millimeters unless noted otherwise.
Purcell shall be notified in writing of any discrepancies.

| | | |
|-----|----------|--|
| P2 | 07.08.23 | Drawings issued to planning authority |
| P1 | 03.08.23 | Drawings issued to client for sign-off |
| REV | DATE | DESCRIPTION |

| | |
|------------|---|
| CLIENT | AWEN Cultural Trust |
| JOB NUMBER | 239541 |
| PROJECT | Porthcawl Grand Pavilion |
| TITLE | Planning - Existing - GA First Floor Plan |

| | | | | |
|----------------------------|------------------------------|--------------|-------|---------|
| SIZE | SCALE | LAST REVISED | DRAWN | CHECKED |
| AIL | 1 : 100 | | GC | DB |
| REV | SUITABILITY/REASON FOR ISSUE | | | |
| P2 | | | | |
| DRAWING NUMBER | | | | |
| 239541-PUR-01-01-DR-A-0102 | | | | |



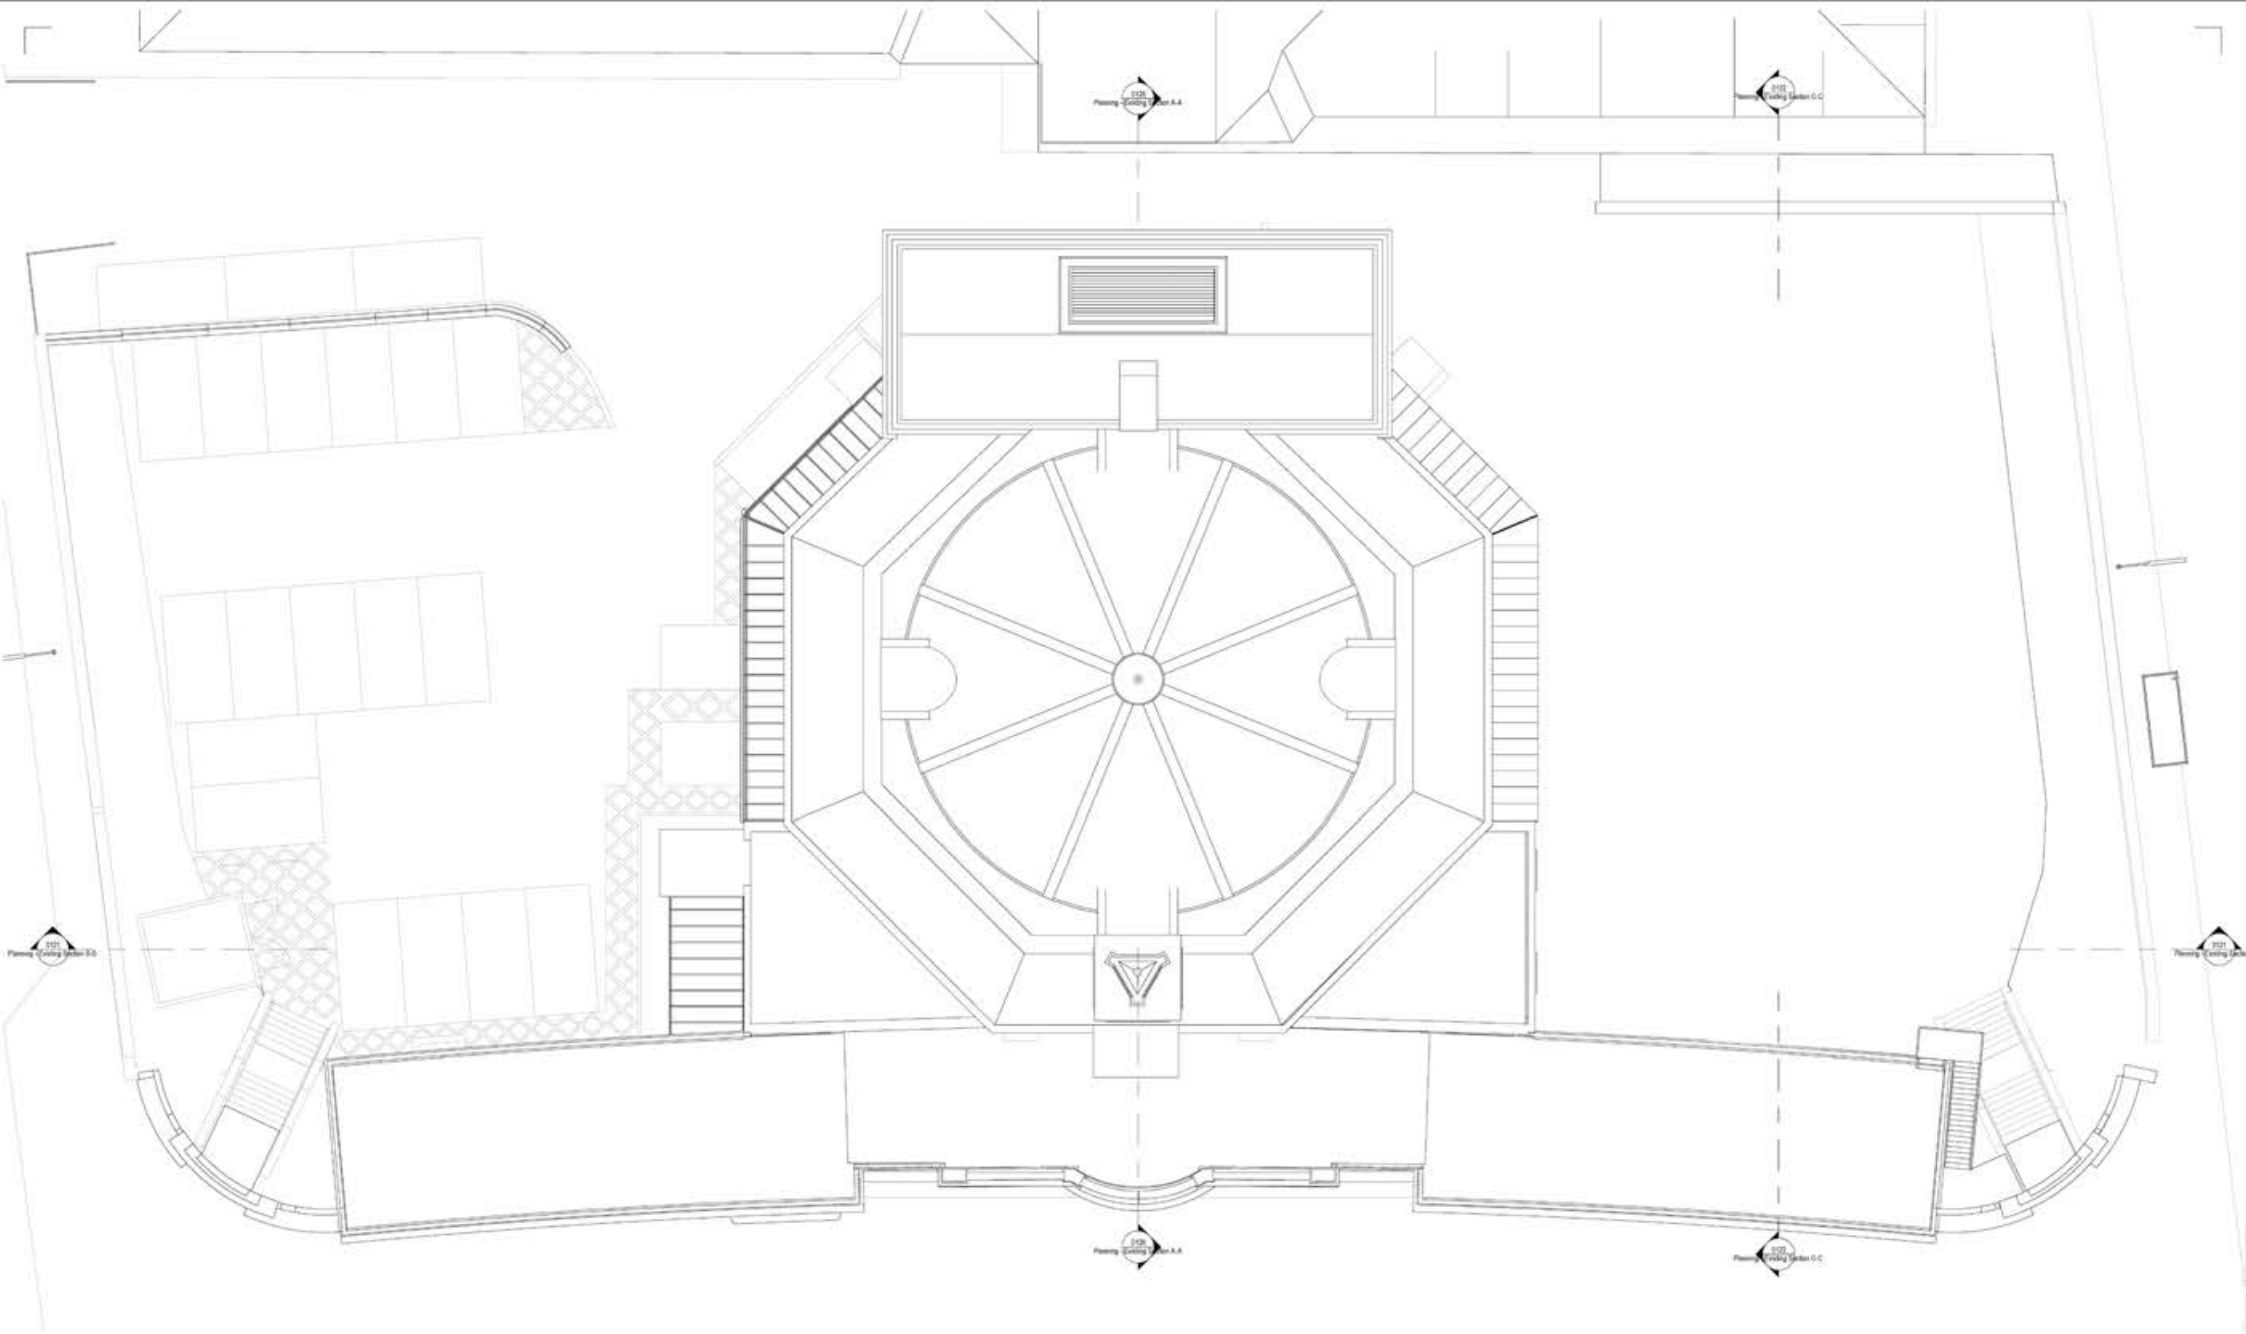

1 02 - Existing - Roof Planning
1 : 100

Drawings are based on survey data and may not accurately represent what is physically present.
Do not scale from this drawing. All dimensions are to be verified on site before proceeding with the work.
All dimensions are in millimeters unless noted otherwise.
Purcell shall be notified in writing of any discrepancies.



Ymddiriedolaeth
Ddiwylliannol
Cultural Trust



| | | |
|-----|----------|--|
| P2 | 07.08.23 | Drawings issued to planning authority |
| P1 | 08.08.23 | Drawings issued to client for sign-off |
| REV | DATE | DESCRIPTION |

CLIENT
AWEN Cultural Trust
JOB NUMBER
239541 PROJECT
Porthcawl Grand Pavilion
TITLE
Planning - Existing - GA Roof Plan

| | | | | |
|---|------------------------------|--------------|-------|---------|
| SIZE | SCALE | LAST REVISED | DRAWN | CHECKED |
| AIL | 1 : 100 | | GC | DB |
| REV | SUITABILITY/REASON FOR ISSUE | | | |
| P2 | | | | |
| DRAWING NUMBER 239541-PUR-01-RF-DR-A-0103 | | | | |





1 North Elevation - Existing Planning
1 : 100

Drawings are based on survey data and may not accurately represent what is physically present.
Do not scale from this drawing. All dimensions are to be verified on site before proceeding with the work.
All dimensions are in millimeters unless noted otherwise.
Purcell shall be notified in writing of any discrepancies.



| REV | DATE | DESCRIPTION |
|-----|----------|--|
| P2 | 07.08.23 | Drawings issued to planning authority |
| P1 | 03.08.23 | Drawings issued to client for sign-off |

CLIENT
AWEN Cultural Trust
JOB NUMBER
239541 PROJECT
Porthcawl Grand Pavilion
TITLE
Planning - Existing - North Elevation

| SIZE | SCALE | LAST REVISED | DRAWN | CHECKED |
|---|-------------|------------------|-------|---------|
| A1L | 1 : 100 | | GC | DB |
| REV | SUITABILITY | REASON FOR ISSUE | | |
| P2 | | | | |
| DRAWING NUMBER 239541-PUR-01-ZZ-DR-A-0110 | | | | |





1 East Elevation - Existing Planning
1 : 100

Drawings are based on survey data and may not accurately represent what is physically present.
Do not scale from this drawing. All dimensions are to be verified on site before proceeding with the work.
All dimensions are in millimeters unless noted otherwise.
Purcell shall be notified in writing of any discrepancies.



Ymddiriedolaeth
Ddiwylliannol
Cultural Trust



| REV | DATE | DESCRIPTION |
|-----|----------|--|
| P2 | 07.08.23 | Drawings issued to planning authority |
| P1 | 03.08.23 | Drawings issued to client for sign-off |

CLIENT
AWEN Cultural Trust
JOB NUMBER PROJECT
239541 Porthcawl Grand Pavilion
TITLE
Planning - Existing - East Elevation

| SIZE | SCALE | LAST REVISED | DRAWN | CHECKED |
|---|-------------|------------------|-------|---------|
| AIL | 1 : 100 | | GC | DB |
| REV | SUITABILITY | REASON FOR ISSUE | | |
| P2 | | | | |
| DRAWING NUMBER 239541-PUR-01-ZZ-DR-A-0111 | | | | |





1 South Elevation - Existing Planning
1 : 100

Drawings are based on survey data and may not accurately represent what is physically present.
Do not scale from this drawing. All dimensions are to be verified on site before proceeding with the work.
All dimensions are in millimeters unless noted otherwise.
Purcell shall be notified in writing of any discrepancies.



| REV | DATE | DESCRIPTION |
|-----|----------|--|
| P2 | 07.08.23 | Drawings issued to planning authority |
| P1 | 03.08.23 | Drawings issued to client for sign-off |

CLIENT
AWEN Cultural Trust
JOB NUMBER
239541 PROJECT
Porthcawl Grand Pavilion
TITLE
Planning - Existing - South Elevation

| SIZE | SCALE | LAST REVISED | DRAWN | CHECKED |
|---|-------------|------------------|-------|---------|
| A1L | 1 : 100 | | GC | DB |
| REV | SUITABILITY | REASON FOR ISSUE | | |
| P2 | | | | |
| DRAWING NUMBER 239541-PUR-01-ZZ-DR-A-0112 | | | | |





1 West Elevation - Existing Planning
1 : 100


Drawings are based on survey data and may not accurately represent what is physically present.
Do not scale from this drawing. All dimensions are to be verified on site before proceeding with the work.
All dimensions are in millimeters unless noted otherwise.
Purcell shall be notified in writing of any discrepancies.




| REV | DATE | DESCRIPTION |
|-----|----------|--|
| P2 | 07.08.23 | Drawings issued to planning authority |
| P1 | 03.08.23 | Drawings issued to client for sign-off |

CLIENT
AWEN Cultural Trust
JOB NUMBER
239541 PROJECT
Porthcawl Grand Pavilion
TITLE
Planning - Existing - West Elevation

| SIZE | SCALE | LAST REVISED | DRAWN | CHECKED |
|---|-------------|------------------|-------|---------|
| A1L | 1 : 100 | | GC | DB |
| REV | SUITABILITY | REASON FOR ISSUE | | |
| P2 | | | | |
| DRAWING NUMBER 239541-PUR-01-ZZ-DR-A-0113 | | | | |

 

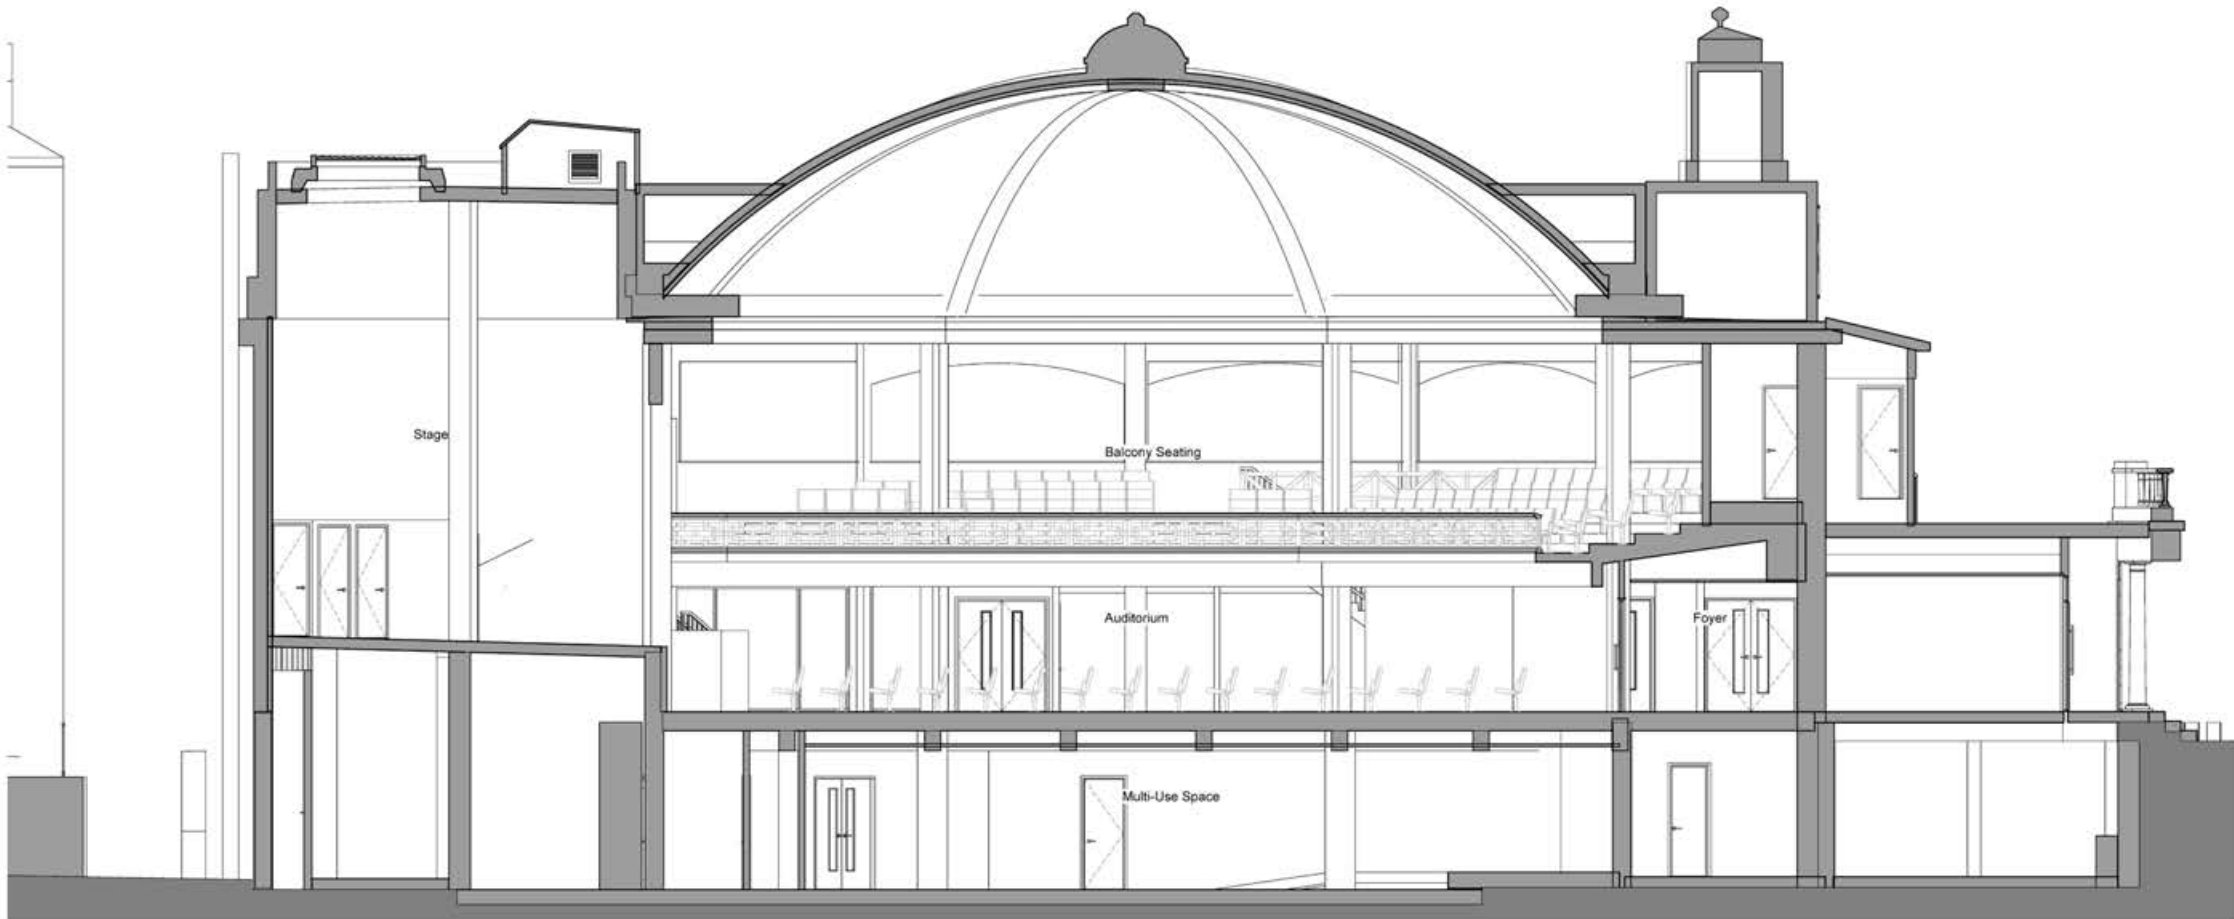

1 Existing Section A-A
1 : 50

Drawings are based on survey data and may not accurately represent what is physically present.
Do not scale from this drawing. All dimensions are to be verified on site before proceeding with the work.
All dimensions are in millimeters unless noted otherwise.
Purcell shall be notified in writing of any discrepancies.




| REV | DATE | DESCRIPTION |
|-----|----------|--|
| P2 | 07.08.23 | Drawings issued to planning authority |
| P1 | 03.08.23 | Drawings issued to client for sign-off |

| | |
|--|--|
| CLIENT AWEN Cultural Trust | |
| JOB NUMBER 239541 | PROJECT Porthcawl Grand Pavilion |
| TITLE Planning - Existing - GA Section A-A | |

| SIZE | SCALE | LAST REVISED | DRAWN | CHECKED |
|---|------------------------------|--------------|-------|---------|
| A1L | 1 : 50 | | GC | DB |
| REV | SUITABILITY/REASON FOR ISSUE | | | |
| P2 | | | | |
| DRAWING NUMBER 239541-PUR-01-ZZ-DR-A-0120 | | | | |



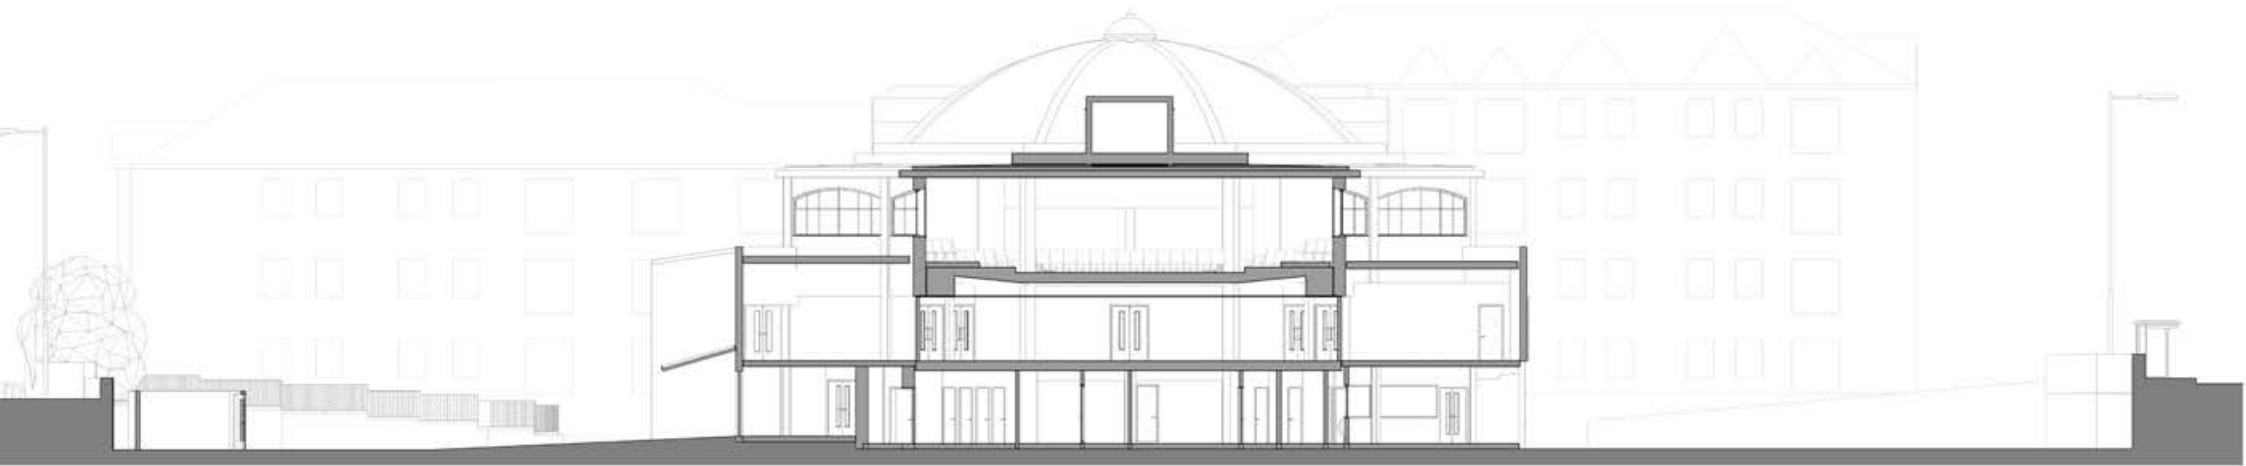

1 Planning - Existing Section B-B
1 : 100

Drawings are based on survey data and may not accurately represent what is physically present.
Do not scale from this drawing. All dimensions are to be verified on site before proceeding with the work.
All dimensions are in millimeters unless noted otherwise.
Purcell shall be notified in writing of any discrepancies.



Ymddiriedolaeth
Ddiwylliannol
Cultural Trust



| | | |
|-----|----------|--|
| P2 | 07.08.23 | Drawings issued to planning authority |
| P1 | 03.08.23 | Drawings issued to client for sign-off |
| REV | DATE | DESCRIPTION |

CLIENT
AWEN Cultural Trust
JOB NUMBER
239541
PROJECT
Porthcawl Grand Pavilion
TITLE
Planning - Existing - GA Section B-B

| | | | | |
|-----------------------------------|------------------------------|--------------|-------|---------|
| SIZE | SCALE | LAST REVISED | DRAWN | CHECKED |
| A1L | 1 : 100 | | GC | DB |
| REV | SUITABILITY REASON FOR ISSUE | | | |
| P2 | | | | |
| DRAWING NUMBER | | | | |
| 239541-PUR-01-ZZ-DR-A-0121 | | | | |





1 Existing Section C-C
1 : 50

Drawings are based on survey data and may not accurately represent what is physically present.
Do not scale from this drawing. All dimensions are to be verified on site before proceeding with the work.
All dimensions are in millimeters unless noted otherwise.
Purcell shall be notified in writing of any discrepancies.



| REV | DATE | DESCRIPTION |
|-----|----------|--|
| P2 | 07.08.23 | Drawings issued to planning authority |
| P1 | 03.08.23 | Drawings issued to client for sign-off |

| | |
|--|--|
| CLIENT AWEN Cultural Trust | |
| JOB NUMBER 239541 | PROJECT Porthcawl Grand Pavilion |
| TITLE Planning - Existing - GA Section C-C | |

| SIZE | SCALE | LAST REVISED | DRAWN | CHECKED |
|---|------------------------------|--------------|-------|---------|
| A1L | 1 : 50 | | GC | DB |
| REV | SUITABILITY/REASON FOR ISSUE | | | |
| P2 | | | | |
| DRAWING NUMBER 239541-PUR-01-ZZ-DR-A-0122 | | | | |

