

1 00 - Lower Ground Floor - Planning
1:100


Drawings are based on survey data and may not accurately represent what is physically present.
Do not scale from this drawing. All dimensions are to be verified on site before proceeding with the work.
All dimensions are in millimeters unless noted otherwise.
Purcell shall be notified in writing of any discrepancies.




REV	DATE	DESCRIPTION
P1	06.09.23	Drawings updated for planning submission
P2	05.09.23	Plans updated to accessibility consultant comments
P3	07.08.23	Drawings issued to planning authority
P4	03.08.23	Drawings issued to client for sign off

CLIENT
AWEN Cultural Trust
JOB NUMBER PROJECT
239541 Porthcawl Grand Pavilion
TITLE
Planning - Proposed - GA Lower Ground Floor

SIZE	SCALE	LAST REVISED	DRAWN	CHECKED
A1L	1:100		GC	DB
REV	SUITABILITY/REASON FOR ISSUE			
P4				
DRAWING NUMBER 239541-PUR-01-BI-DR-A-0200				

 

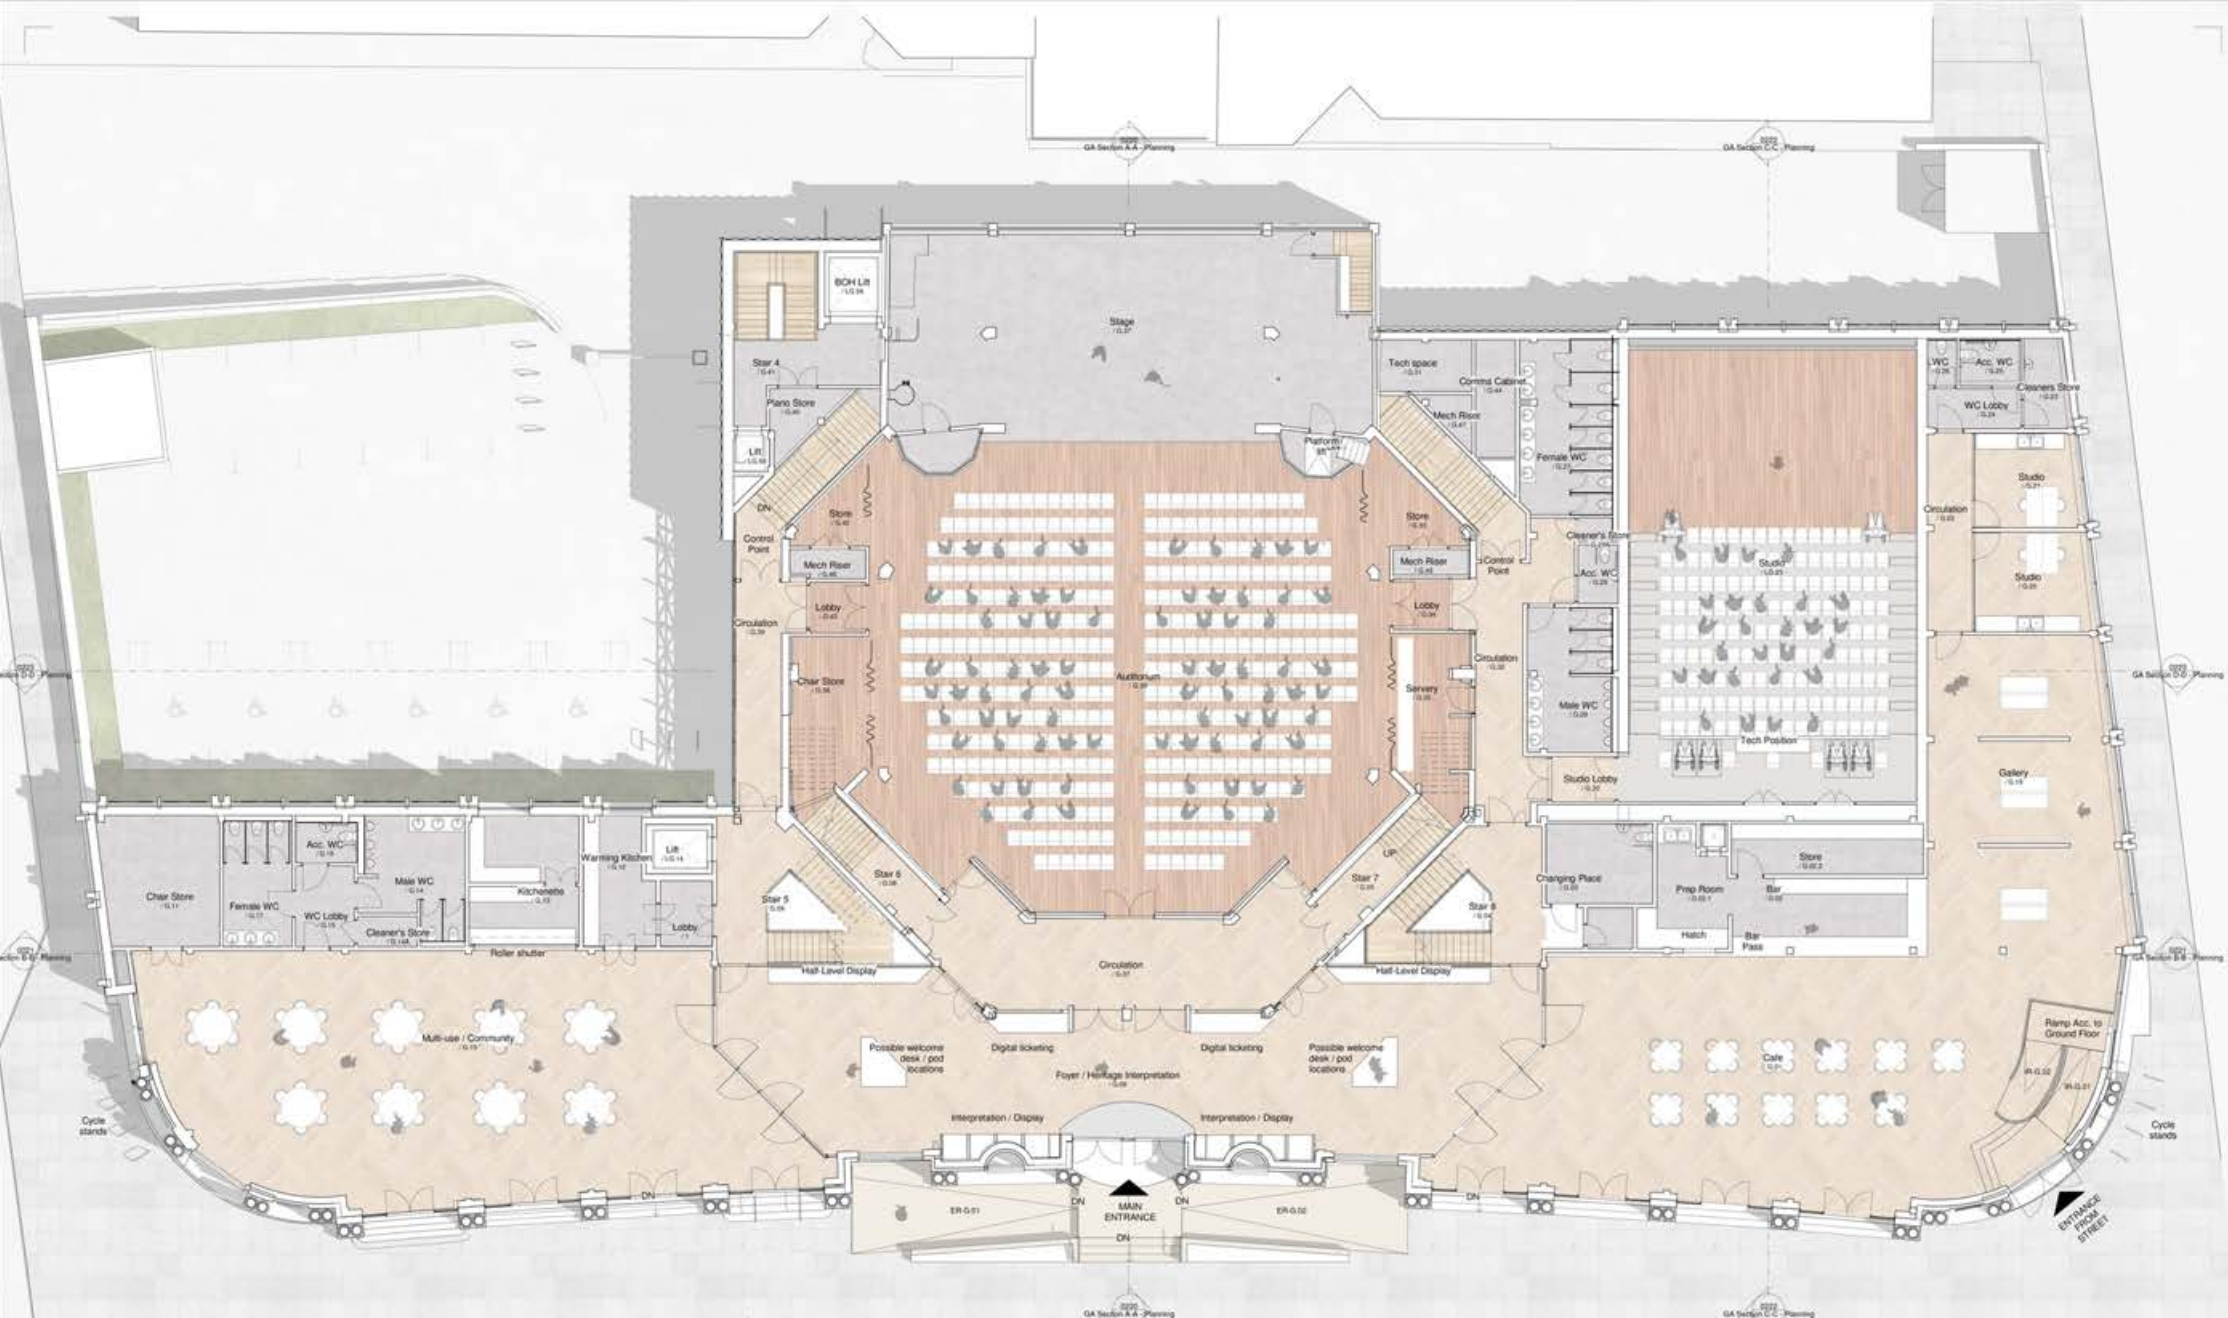

00 - Ground Floor - Planning
1:100

Drawings are based on survey data and may not accurately represent what is physically present.
Do not scale from this drawing. All dimensions are to be verified on site before proceeding with the work.
All dimensions are in millimeters unless noted otherwise.
Purcell shall be notified in writing of any discrepancies.




REV	DATE	DESCRIPTION
P1	06.09.23	Drawings updated for planning submission
P2	06.09.23	Plans updated to accessibility authority comments
P3	07.08.23	Drawings issued to planning authority
P4	03.08.23	Drawings issued to client for sign off
REV	DATE	DESCRIPTION

CLIENT
AWEN Cultural Trust
JOB NUMBER PROJECT
239541 Porthcawl Grand Pavilion
TITLE
Planning - Proposed - GA Ground Floor

SIZE	SCALE	LAST REVISED	DRAWN	CHECKED
AIL	1:100		GC	DB
REV	SUITABILITY/REASON FOR ISSUE			
P4				
DRAWING NUMBER				
239541-PUR-01-00-DR-A-0201				



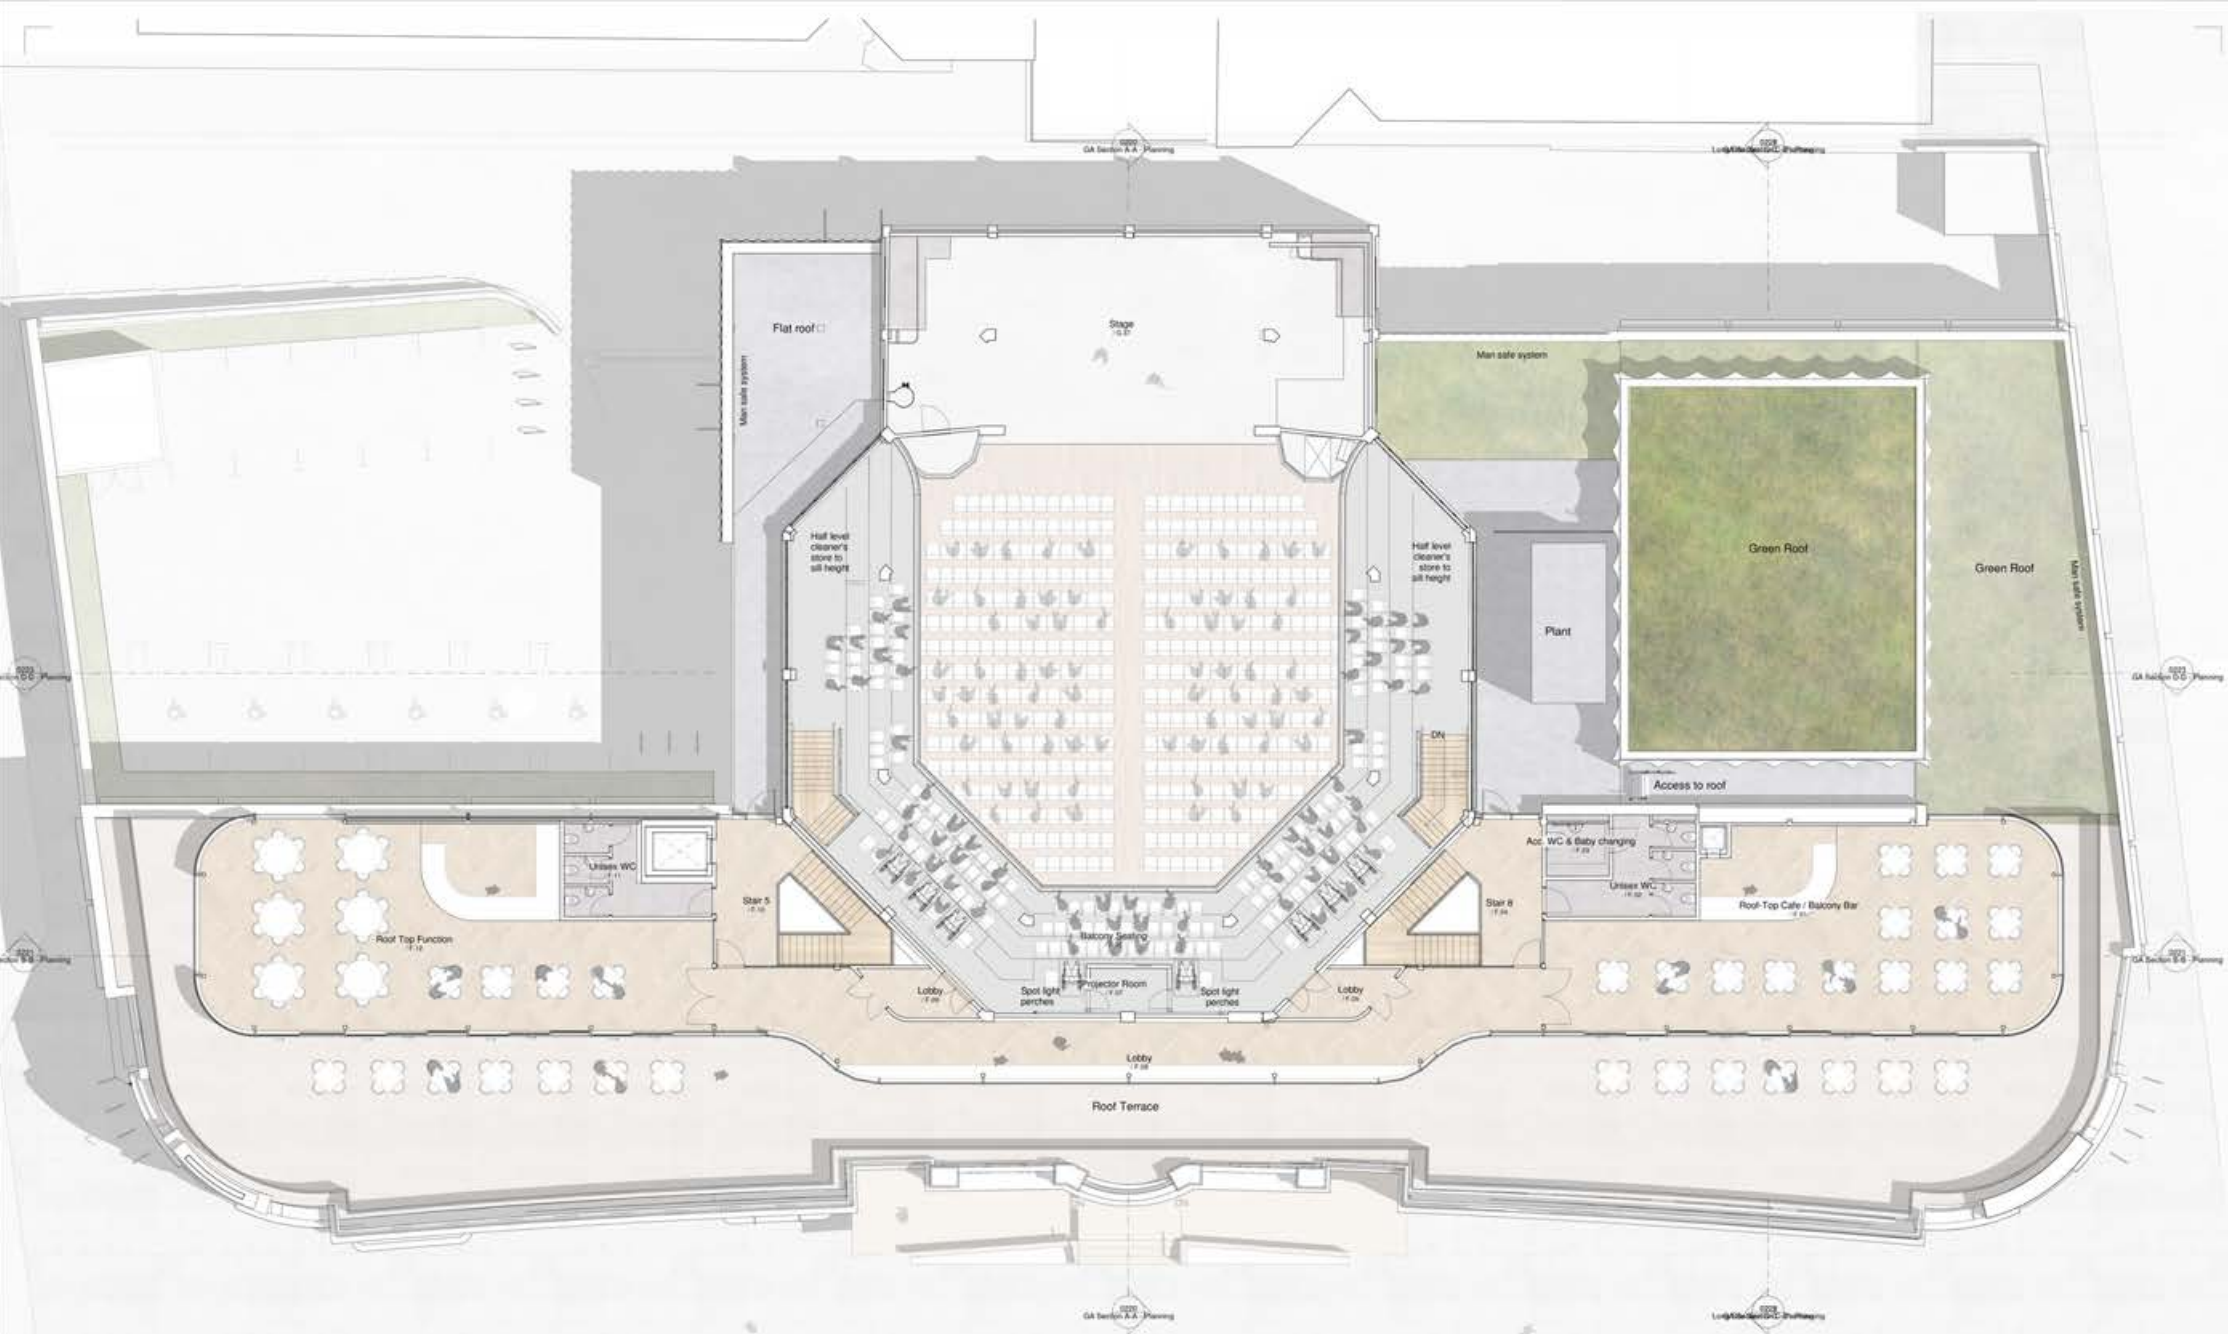

01 - First Floor - Planning

1 : 100

Drawings are based on survey data and may not accurately represent what is physically present.

Do not scale from this drawing. All dimensions are to be verified on site before proceeding with the work.

All dimensions are in millimeters unless noted otherwise.

Purcell shall be notified in writing of any discrepancies.



Ymddiriedolaeth
Ddiwylliannol
Cultural Trust




REV	DATE	DESCRIPTION
PI	06.09.21	Drawings updated for planning submission
P2	05.09.23	Plans updated to accessibility consultants comments
P2	07.08.23	Drawings issued to planning authority
PI	03.08.23	Drawings issued to client for sign off

CLIENT
AWEN Cultural Trust
JOB NUMBER PROJECT
239541 Porthcawl Grand Pavilion
TITLE
Planning - Proposed - GA First Floor

SIZE	SCALE	LAST REVISED	DRAWN	CHECKED
AIL	1 : 100		GC	DB
REV	SUITABILITY/REASON FOR ISSUE			
P4				
DRAWING NUMBER				
239541-PUR-01-01-DR-A-0202				



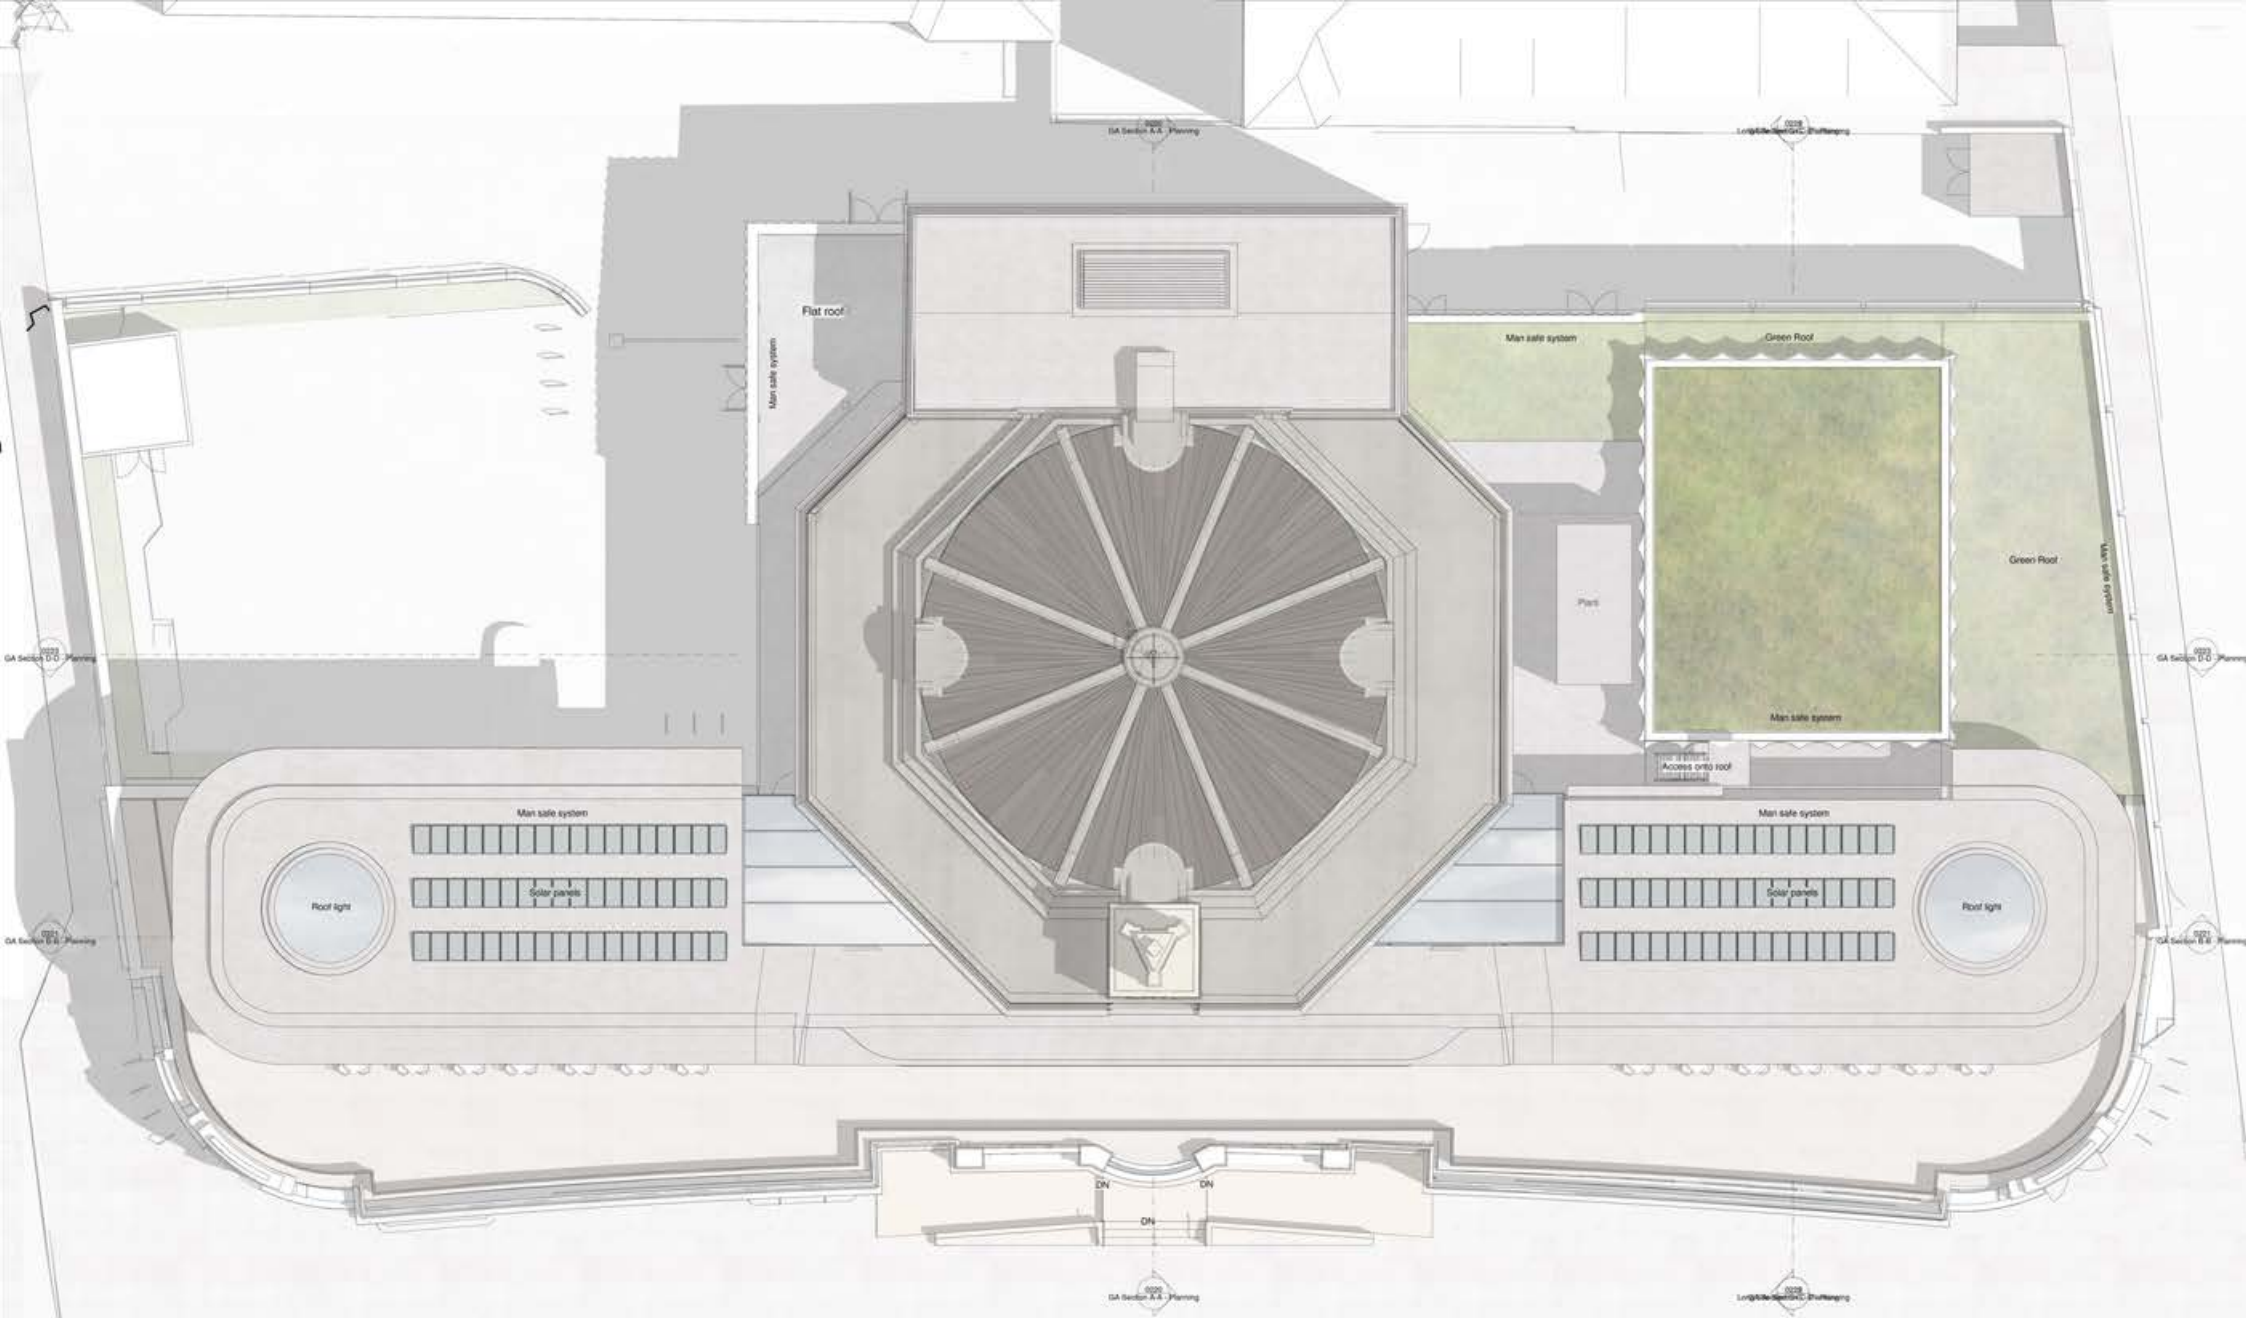

1 02 - Roof Plan - Planning
1 : 100


Drawings are based on survey data and may not accurately represent what is physically present.
Do not scale from this drawing. All dimensions are to be verified on site before proceeding with the work.
All dimensions are in millimeters unless noted otherwise.
Purcell shall be notified in writing of any discrepancies.



REV	DATE	DESCRIPTION
P1	06.09.23	Drawings updated for planning submission
P2	07.08.23	Drawings issued to planning authority
P3	03.08.23	Drawings issued to client for sign off

CLIENT
AWEN Cultural Trust
JOB NUMBER PROJECT
239541 Porthcawl Grand Pavilion
TITLE
Planning - Proposed - GA Roof Plan

SIZE	SCALE	LAST REVISED	DRAWN	CHECKED
AIL	1 : 100		GC	DB
REV	SUITABILITY/REASON FOR ISSUE			
P3				
DRAWING NUMBER				
239541-PUR-01-RF-DR-A-0203				

 



North Elevation - Proposed Coloured Illustration
Planning

1
 1 : 100

Materials Key

- 01 - Existing render to be repaired / refurbished
- 02 - Existing clock tower to be refurbished
- 03 - Existing dome to have new standing seam metal roof & insulation
- 04 - Existing stained glass to be refurbished
- 05 - Existing weather vane to be repaired
- 06 - New glazing
- 07 - New glazed rooftop pavilion (PPC aluminium curtain walling)
- 08 - New rooftop pavilion canopy (Aluminium profile with timber soffit)
- 09 - New bronze fluted cladding
- 10 - New precast, pigmented concrete
- 11 - New digital illuminated advertisement boards
- 12 - New slope for accessibility to the main entrance
- 13 - New roller shutter for general security
- 14 - New photovoltaic panels
- 15 - New domed roof light
- 16 - New fluted concrete theatre pop-up
- 17 - New ceramic backed glazing
- 18 - New relief panels (to detailed design)

Drawings are based on survey data and may not accurately represent what is physically present.
 Do not scale from this drawing. All dimensions are to be verified on site before proceeding with the work.
 All dimensions are in millimeters unless noted otherwise.
 Purcell shall be notified in writing of any discrepancies.



REV	DATE	DESCRIPTION
P1	06.09.23	Drawings updated for planning submission
P2	07.08.23	Drawings issued to planning authority
P3	03.08.23	Drawings issued to client for sign off

CLIENT	AWEN Cultural Trust
JOB NUMBER	239541
PROJECT	Porthcawl Grand Pavilion
TITLE	Planning - Proposed - North Elevation

SIZE	SCALE	LAST REVISED	DRAWN	CHECKED
A1L	1 : 100		GC	DB
REV	SUITABILITY/REASON FOR ISSUE			
P3				
DRAWING NUMBER				
239541-PUR-01-ZZ-DR-A-0210				





East Elevation - Proposed Coloured Illustration Planning

1
1 : 100

Materials Key

- 01 - Existing render to be repaired / refurbished
- 02 - Existing clock tower to be refurbished
- 03 - Existing dome to have new standing seam metal roof & insulation
- 04 - Existing stained glass to be refurbished
- 05 - Existing weather vane to be repaired
- 06 - New glazing
- 07 - New glazed rooftop pavilion (PPC aluminium curtain walling)
- 08 - New rooftop pavilion canopy (Aluminium profile with timber soffit)
- 09 - New bronze fluted cladding
- 10 - New precast, pigmented concrete
- 11 - New digital illuminated advertisement boards
- 12 - New slope for accessibility to the main entrance
- 13 - New roller shutter for general security
- 14 - New photovoltaic panels
- 15 - New domed roof light
- 16 - New fluted concrete theatre pop-up
- 17 - New ceramic backed glazing
- 18 - New relief panels (to detailed design)

Drawings are based on survey data and may not accurately represent what is physically present.

Do not scale from this drawing. All dimensions are to be verified on site before proceeding with the work.

All dimensions are in millimeters unless noted otherwise.

Purcell shall be notified in writing of any discrepancies.



Ymddiriedolaeth
Ddiwylliannol
Cultural Trust



REV	DATE	DESCRIPTION
P1	06.09.23	Drawings updated for planning submission
P2	07.09.23	Drawings issued to planning authority
P1	03.06.23	Drawings issued to client for sign off

CLIENT
AWEN Cultural Trust
JOB NUMBER PROJECT
239541 Porthcawl Grand Pavilion

TITLE
Planning - Proposed - East Elevation

SIZE	SCALE	LAST REVISED	DRAWN	CHECKED
A1L	1 : 100		GC	DB

REV	SUITABILITY/REASON FOR ISSUE
P3	
DRAWING NUMBER 239541-PUR-01-ZZ-DR-A-0211	





South Elevation - Proposed Coloured Illustration

Planning

1 : 100

Materials Key

- 01 - Existing render to be repaired / refurbished
- 02 - Existing clock tower to be refurbished
- 03 - Existing dome to have new standing seam metal roof & insulation
- 04 - Existing stained glass to be refurbished
- 05 - Existing weather vane to be repaired
- 06 - New glazing
- 07 - New glazed rooftop pavilion (PPC aluminium curtain walling)
- 08 - New rooftop pavilion canopy (Aluminium profile with timber soffit)
- 09 - New bronze fluted cladding
- 10 - New precast, pigmented concrete
- 11 - New digital illuminated advertisement boards
- 12 - New slope for accessibility to the main entrance
- 13 - New roller shutter for general security
- 14 - New photovoltaic panels
- 15 - New domed roof light
- 16 - New fluted concrete theatre pop-up
- 17 - New ceramic backed glazing
- 18 - New relief panels (to detailed design)

Drawings are based on survey data and may not accurately represent what is physically present.

Do not scale from this drawing. All dimensions are to be verified on site before proceeding with the work.

All dimensions are in millimeters unless noted otherwise.

Purcell shall be notified in writing of any discrepancies



Ymddiriedolaeth
Ddiwylliannol
Cultural Trust



REV	DATE	DESCRIPTION
P1	06.09.23	Drawings updated for planning submission
P2	07.08.23	Drawings issued to planning authority
P3	03.08.23	Drawings issued to client for sign off

CLIENT

AWEN Cultural Trust
JOB NUMBER PROJECT
239541 Porthcawl Grand Pavilion

TITLE
Planning - Proposed - South Elevation

SIZE SCALE LAST REVISED DRAWN CHECKED
AIL 1 : 100 GC DB

REV SUITABILITY/REASON FOR ISSUE
P3
DRAWING NUMBER
239541-PUR-01-ZZ-DR-A-0212





1 West Elevation - Proposed Coloured Illustration Planning

1 : 100

Materials Key

- 01 - Existing render to be repaired / refurbished
- 02 - Existing clock tower to be refurbished
- 03 - Existing dome to have new standing seam metal roof & insulation
- 04 - Existing stained glass to be refurbished
- 05 - Existing weather vane to be repaired
- 06 - New glazing
- 07 - New glazed rooftop pavilion (PPC aluminium curtain walling)
- 08 - New rooftop pavilion canopy (Aluminium profile with timber soffit)
- 09 - New bronze fluted cladding
- 10 - New precast, pigmented concrete
- 11 - New digital illuminated advertisement boards
- 12 - New slope for accessibility to the main entrance
- 13 - New roller shutter for general security
- 14 - New photovoltaic panels
- 15 - New domed roof light
- 16 - New fluted concrete theatre pop-up
- 17 - New ceramic backed glazing
- 18 - New relief panels (to detailed design)

Drawings are based on survey data and may not accurately represent what is physically present.

Do not scale from this drawing. All dimensions are to be verified on site before proceeding with the work.

All dimensions are in millimeters unless noted otherwise.

Purcell shall be notified in writing of any discrepancies.



Ymddiriedolaeth
Ddiwylliannol
Cultural Trust



REV	DATE	DESCRIPTION
P1	06.09.23	Drawings updated for planning submission
P2	07.08.23	Drawings issued to planning authority
P1	03.08.23	Drawings issued to client for sign off


CLIENT
AWEN Cultural Trust
JOB NUMBER PROJECT
239541 Porthcawl Grand Pavilion

TITLE
Planning - Proposed - West Elevation

SIZE	SCALE	LAST REVISED	DRAWN	CHECKED
A1	1 : 100		GC	DB

SUITABILITY/REASON FOR ISSUE
P3
DRAWING NUMBER
239541-PUR-01-ZZ-DR-A-0213



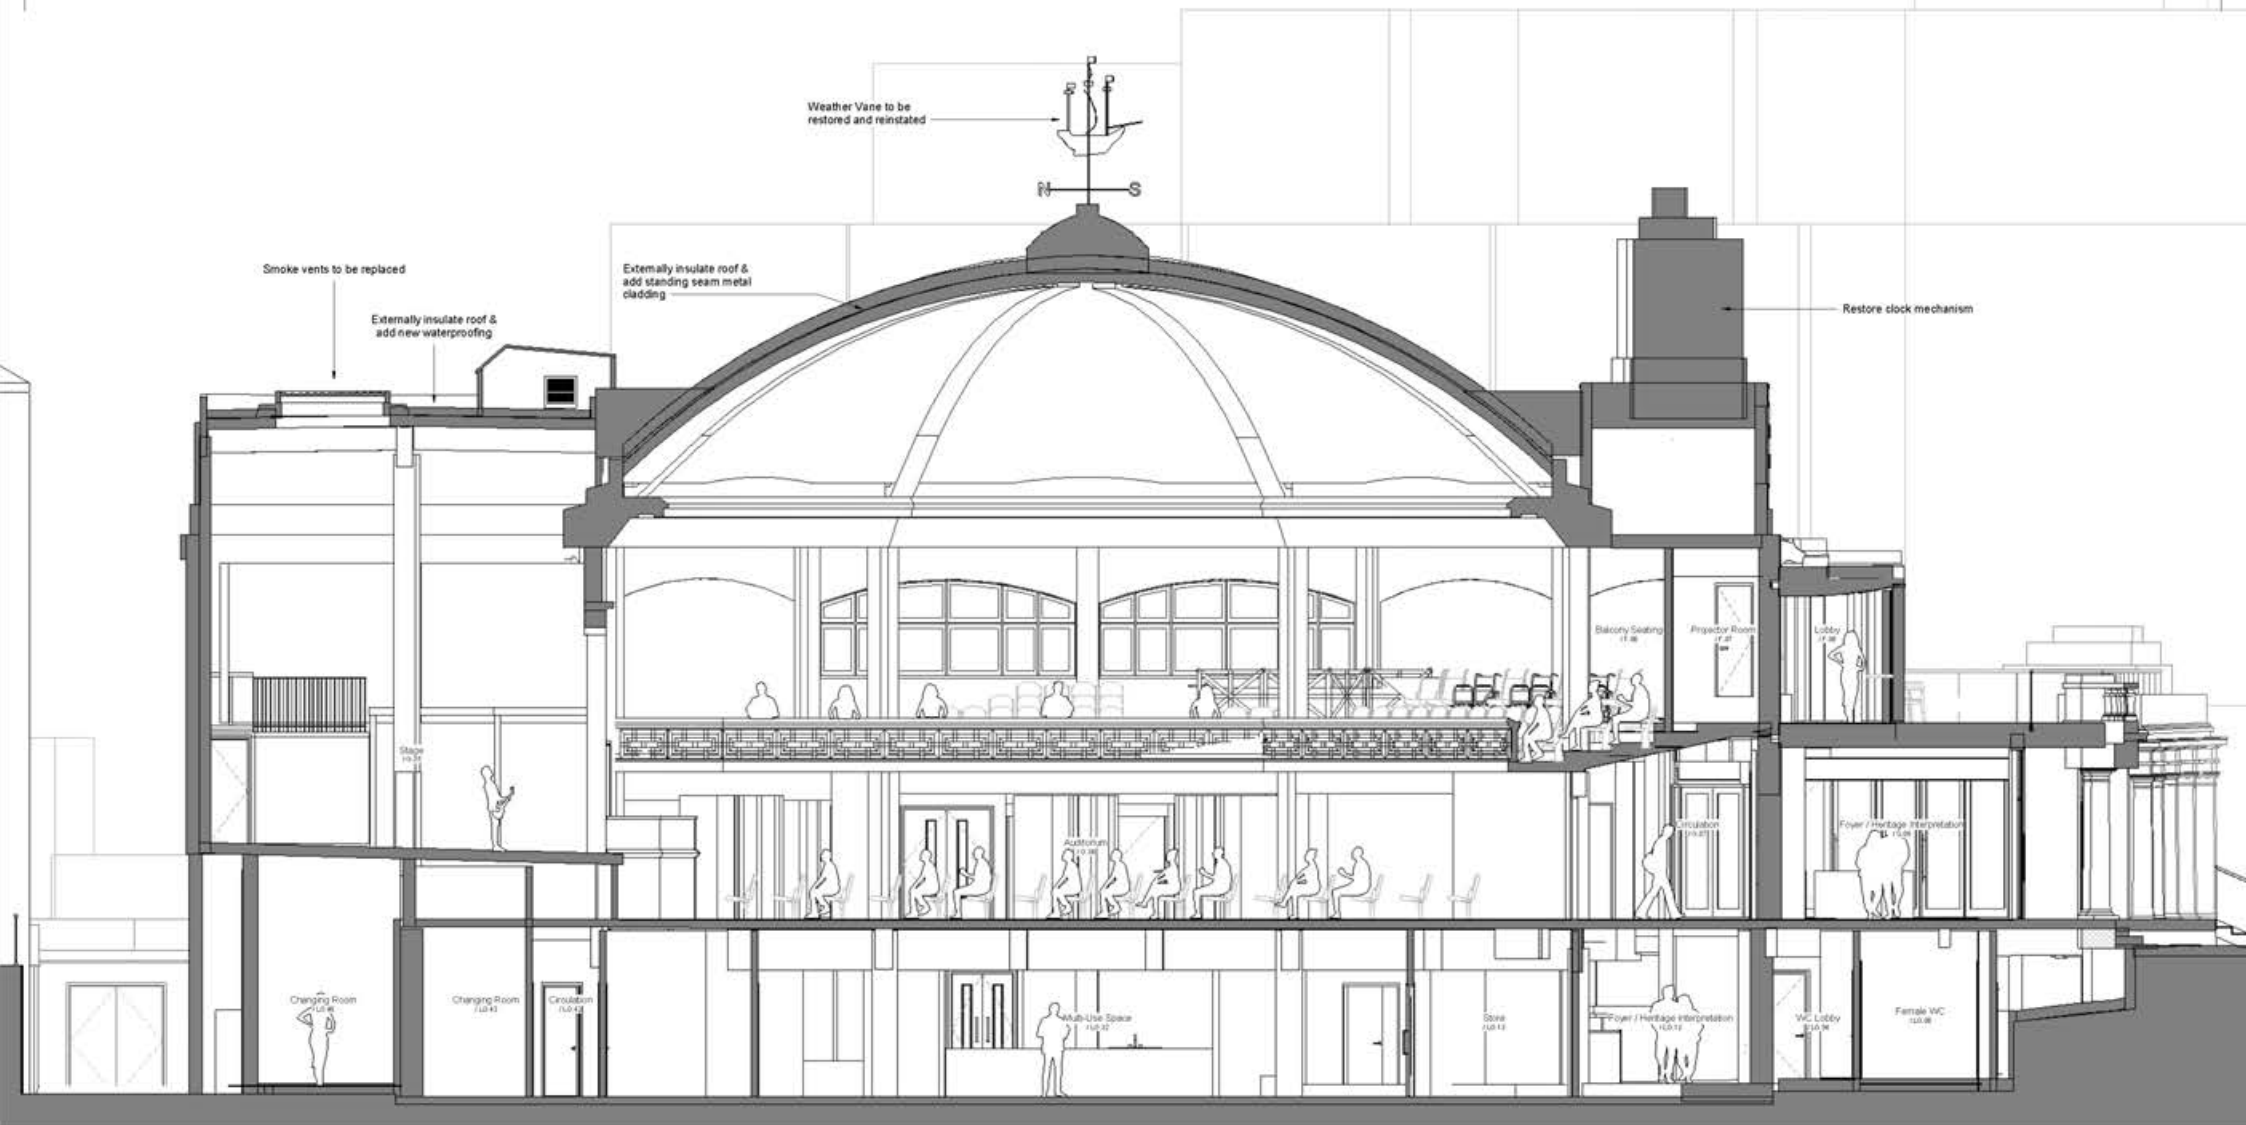

1 GA Section A-A - Planning
1 : 50

Drawings are based on survey data and may not accurately represent what is physically present.
Do not scale from this drawing. All dimensions are to be verified on site before proceeding with the work.
All dimensions are in millimeters unless noted otherwise.
Purcell shall be notified in writing of any discrepancies.




REV	DATE	DESCRIPTION
P1	06.03.23	Drawings issued for planning submission
P2	07.08.23	Drawings issued to planning authority
P3	03.03.23	Drawings issued to client for sign off
REV	DATE	DESCRIPTION

CLIENT	
AWEN Cultural Trust	
JOB NUMBER	PROJECT
239541	Porthcawl Grand Pavilion
TITLE	
Planning - Proposed - GA Section A-A	


SIZE	SCALE	LAST REVISED	DRAWN	CHECKED
A1/L	1 : 50		GC	DB
REV	SUSTAINABILITY REASON FOR ISSUE			
P3				
DRAWING NUMBER		239541-PUR-01-XX-DR-A-0220		



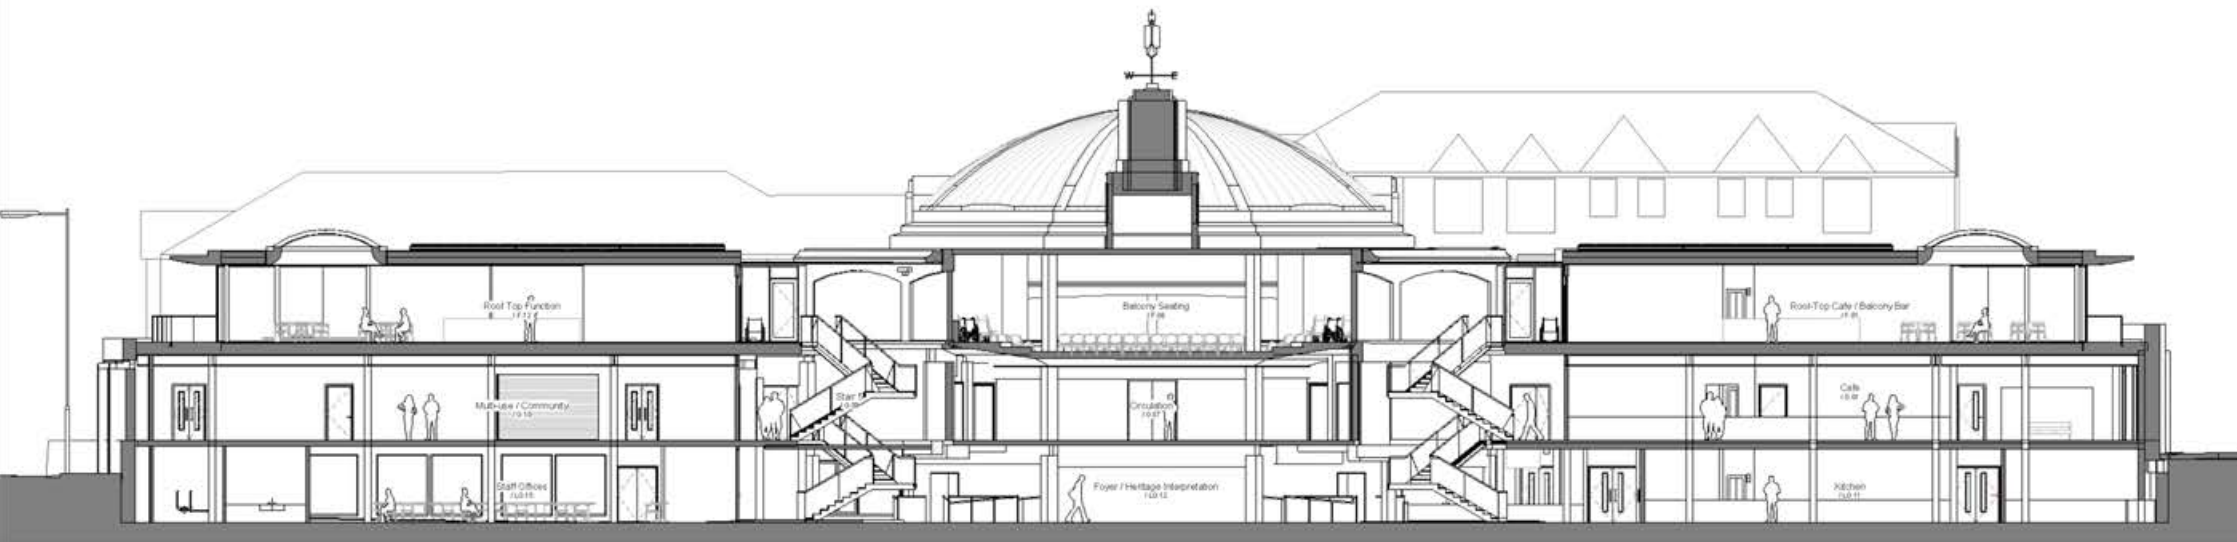

1 GA Section B-B - Planning
1 : 100

Drawings are based on survey data and may not accurately represent what is physically present.
Do not scale from this drawing. All dimensions are to be verified on site before proceeding with the work.
All dimensions are in millimeters unless noted otherwise.
Purcell shall be notified in writing of any discrepancies.

 


REV	DATE	DESCRIPTION
P1	06.03.23	Drawings issued for planning submission
P2	07.08.23	Drawings issued to planning authority
P3	03.03.23	Drawings issued to client for sign off

CLIENT
AWEN Cultural Trust
JOB NUMBER PROJECT
239541 Porthcawl Grand Pavilion
TITLE
Planning - Proposed - GA Section B-B

SIZE	SCALE	LAST REVISED	DRAWN	CHECKED
A1L	1 : 100		GC	DB
REV	SUSTAINABILITY REASON FOR ISSUE			
DRAWING NUMBER 239541-PUR-01-XX-DR-A-0221				



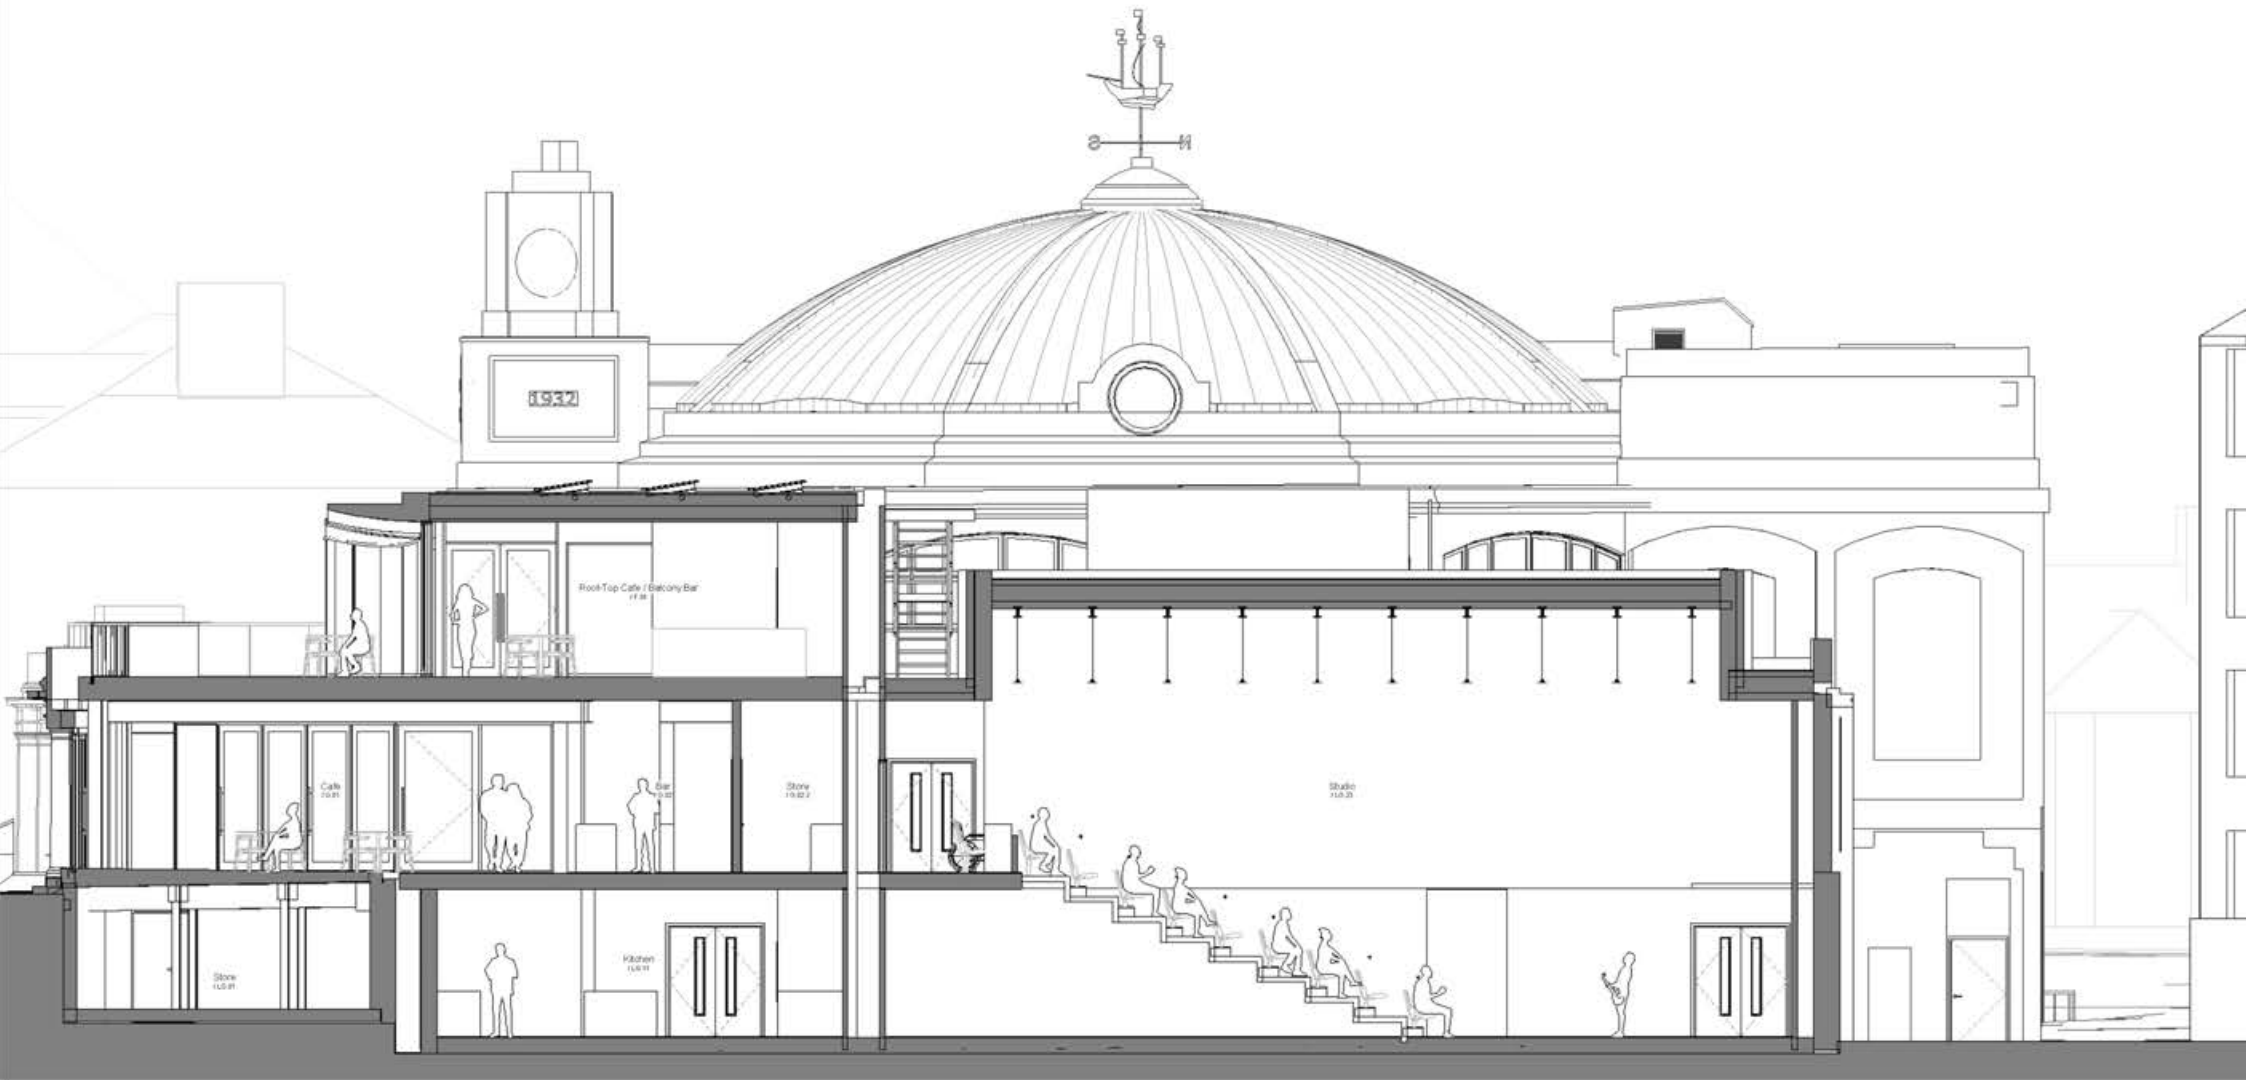

1 GA Section C-C - Planning
1 : 50

Drawings are based on survey data and may not accurately represent what is physically present.


Do not scale from this drawing. All dimensions are to be verified on site before proceeding with the work.

All dimensions are in millimeters unless noted otherwise.

Purcell shall be notified in writing of any discrepancies.



Ymddiriedolaeth
Ddiwylliannol
Cultural Trust

 

REV	DATE	DESCRIPTION
P1	06.03.23	Design order for paving submission
P2	07.08.23	Design issued to planning authority
P1	03.03.23	Design issued to client for sign off


CLIENT

AWEN Cultural Trust
JOB NUMBER PROJECT
239541 Porthcawl Grand Pavilion

TITLE
Planning - Proposed - GA Section C-C

SIZE	SCALE	LAST REVISED	DRAWN	CHECKED
A1L	1 : 50		GC	DB
REV	SUSTAINABILITY REASON FOR ISSUE			
P3				
DRAWING NUMBER				
239541-PUR-01-XX-DR-A-0222				



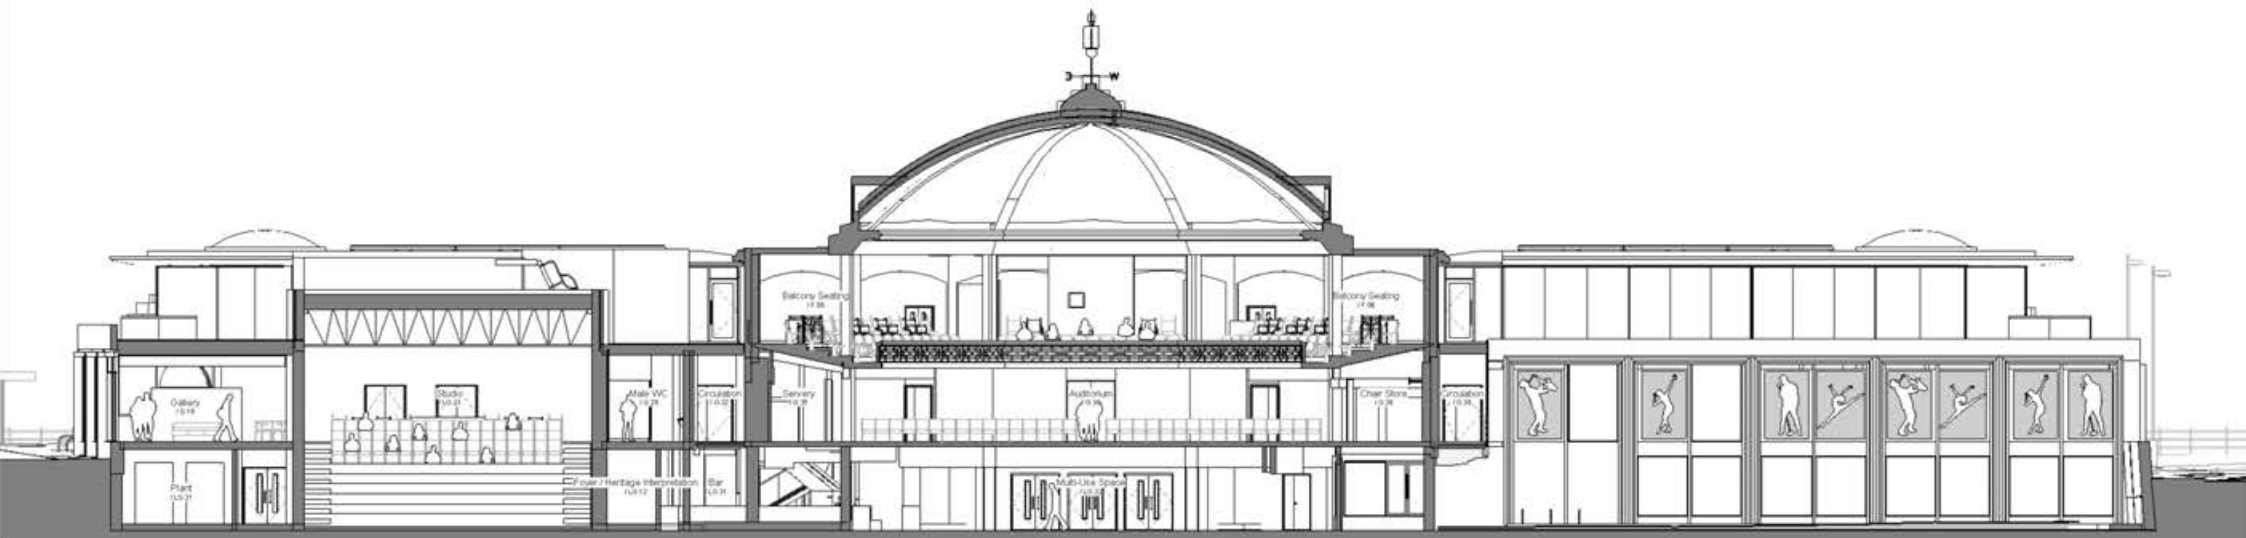


1 GA Section D-D - Planning
1 : 100

Drawings are based on survey data and may not accurately represent what is physically present.

Do not scale from this drawing. All dimensions are to be verified on site before proceeding with the work.

All dimensions are in millimeters unless noted otherwise.

Purcell shall be notified in writing of any discrepancies.

 


REV	DATE	DESCRIPTION
P1	06.03.23	Design order for planning submission
P2	07.08.23	Design issued to planning authority
P1	03.03.23	Design issued to client for sign off

CLIENT
AWEN Cultural Trust
JOB NUMBER PROJECT
239541 Porthcawl Grand Pavilion

TITLE
Planning - Proposed - GA Section D-D

SIZE	SCALE	LAST REVISED	DRAWN	CHECKED
A1L	1 : 100		GC	DB
REV	DATE	REASON FOR ISSUE		
P3				
DRAWING NUMBER 239541-PUR-01-XX-DR-A-0223				



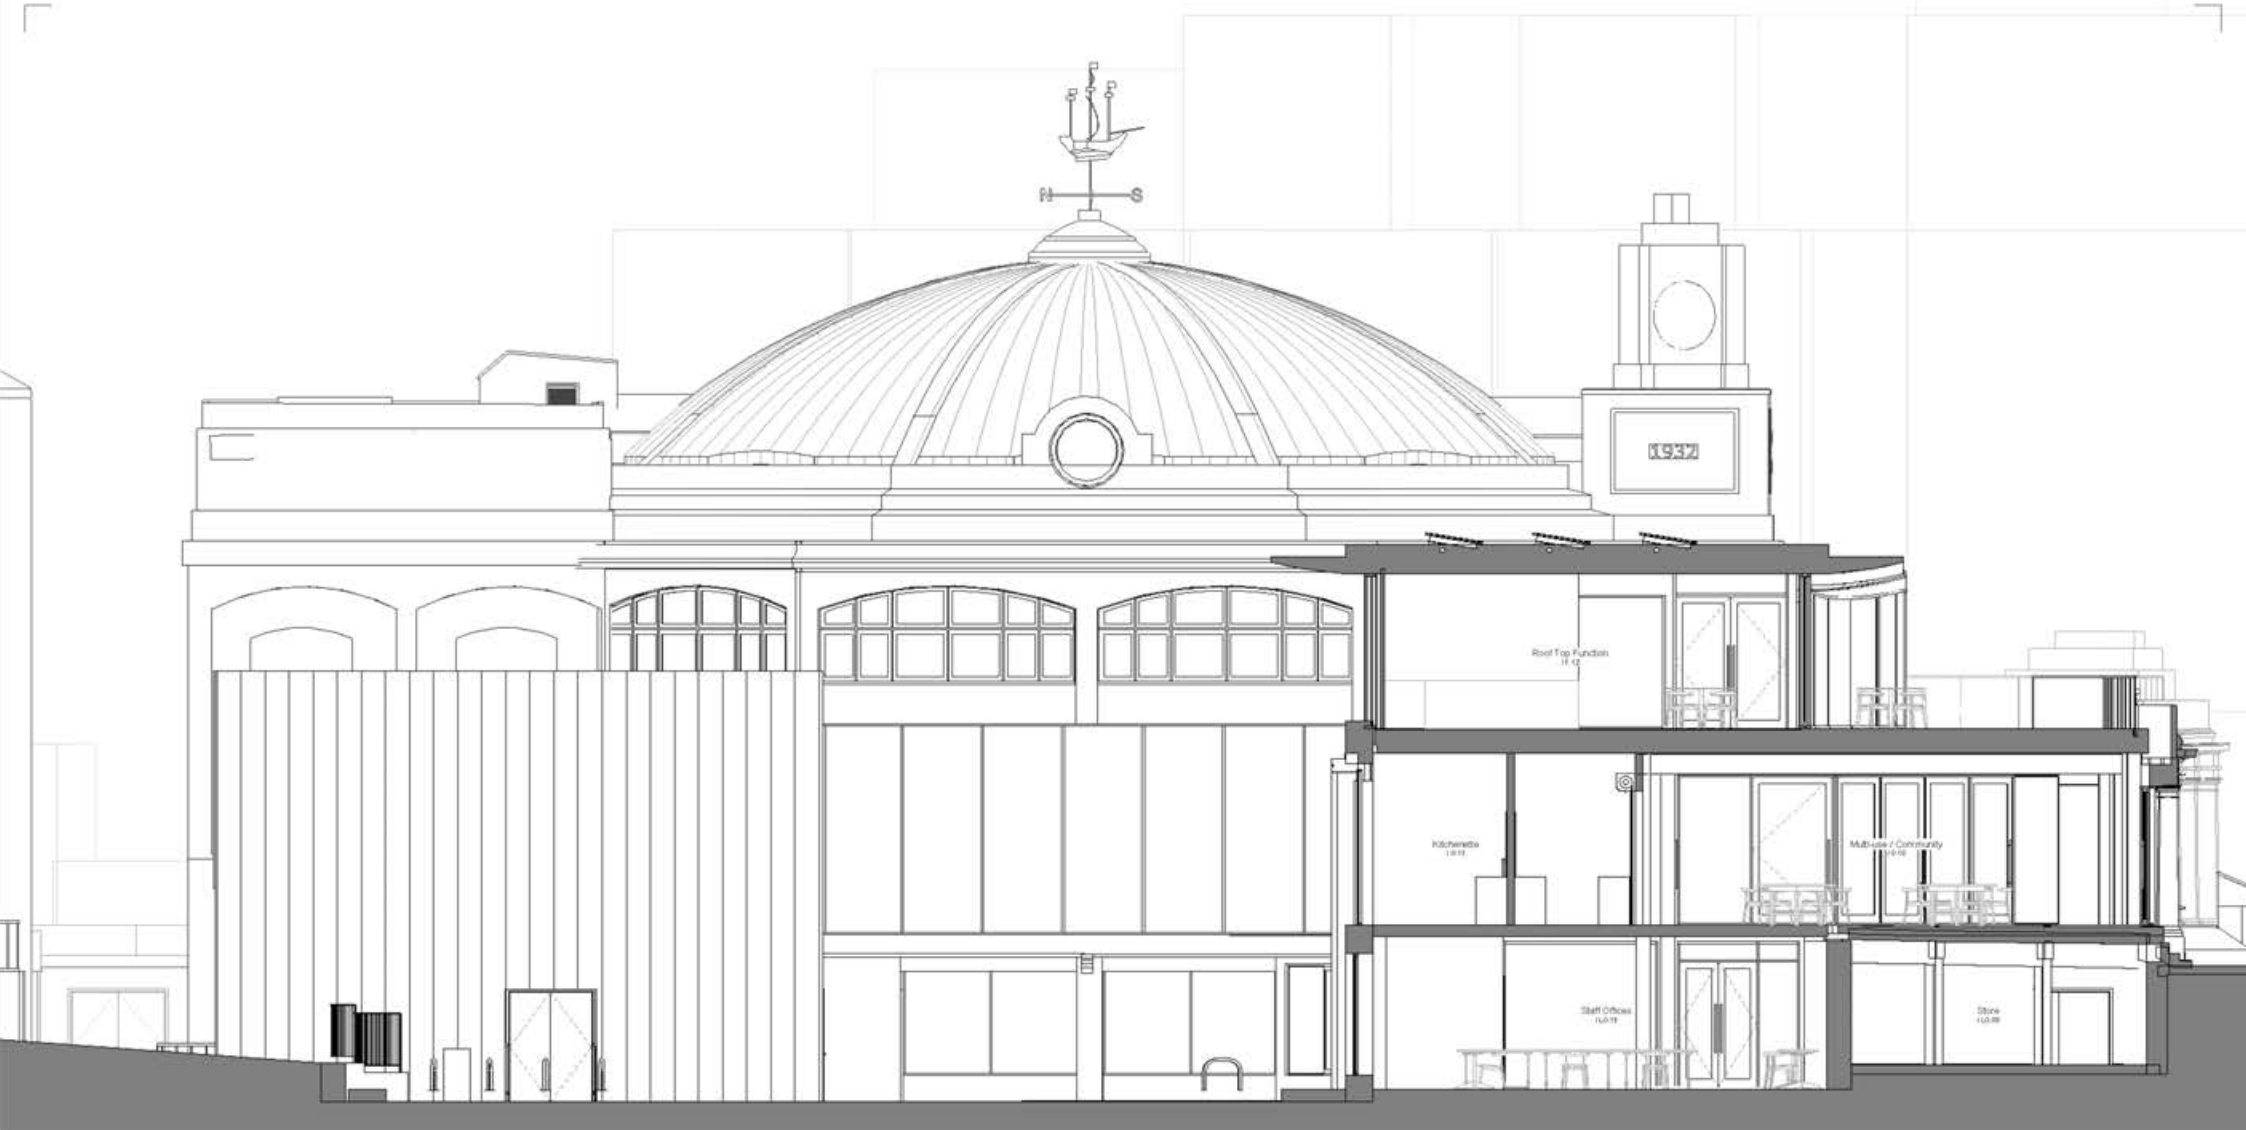

1 GA Section E-E - Planning
1 : 50

Drawings are based on survey data and may not accurately represent what is physically present.
Do not scale from this drawing. All dimensions are to be verified on site before proceeding with the work.
All dimensions are in millimeters unless noted otherwise.
Purcell shall be notified in writing of any discrepancies.



REV	DATE	DESCRIPTION
PI	06.03.23	Drawings issued for planning submission
PD	07.08.23	Drawings issued to planning authority
PI	03.03.23	Drawings issued to client for sign off

CLIENT
AWEN Cultural Trust
JOB NUMBER PROJECT
239541 Porthcawl Grand Pavilion
TITLE
Planning - Proposed - GA Section E-E

SIZE	SCALE	LAST REVISED	DRAWN	CHECKED
A1L	1 : 50		GC	DB
REV	SUSTAINABILITY REASON FOR ISSUE			
P3				
DRAWING NUMBER				
239541-PUR-01-XX-DR-A-0224				





1 Existing - South Elevation - Planning Site Section
1 : 200



2 Proposed - South Elevation - Planning Site Section
1 : 200

Drawings are based on survey data and may not accurately represent what is physically present.
Do not scale from this drawing. All dimensions are to be worked on site before proceeding with the work.
All dimensions are in millimeters unless noted otherwise.
Purcell shall be notified in writing of any discrepancies.



Ymddiriedolaeth
Ddiwyllannol
Cultural Trust



REV	DATE	DESCRIPTION
P2	07.08.23	Drawings issued to planning authority
P1	03.08.23	Drawings issued to client for sign off

CLIENT
AWEN Cultural Trust
JOB NUMBER PROJECT
239541 Porthcawl Grand Pavilion
TITLE
Planning - Site Sections

SIZE	SCALE	LAST REVISED	DRAWN	CHECKED
A1L	1 : 200		GC	DB
REV	SUITABILITY/REASON FOR ISSUE			
P2				
DRAWING NUMBER 239541-PUR-01-ZZ-DR-A-0070				

